


01 Wilkinson Road

What would you like to see?




Existing

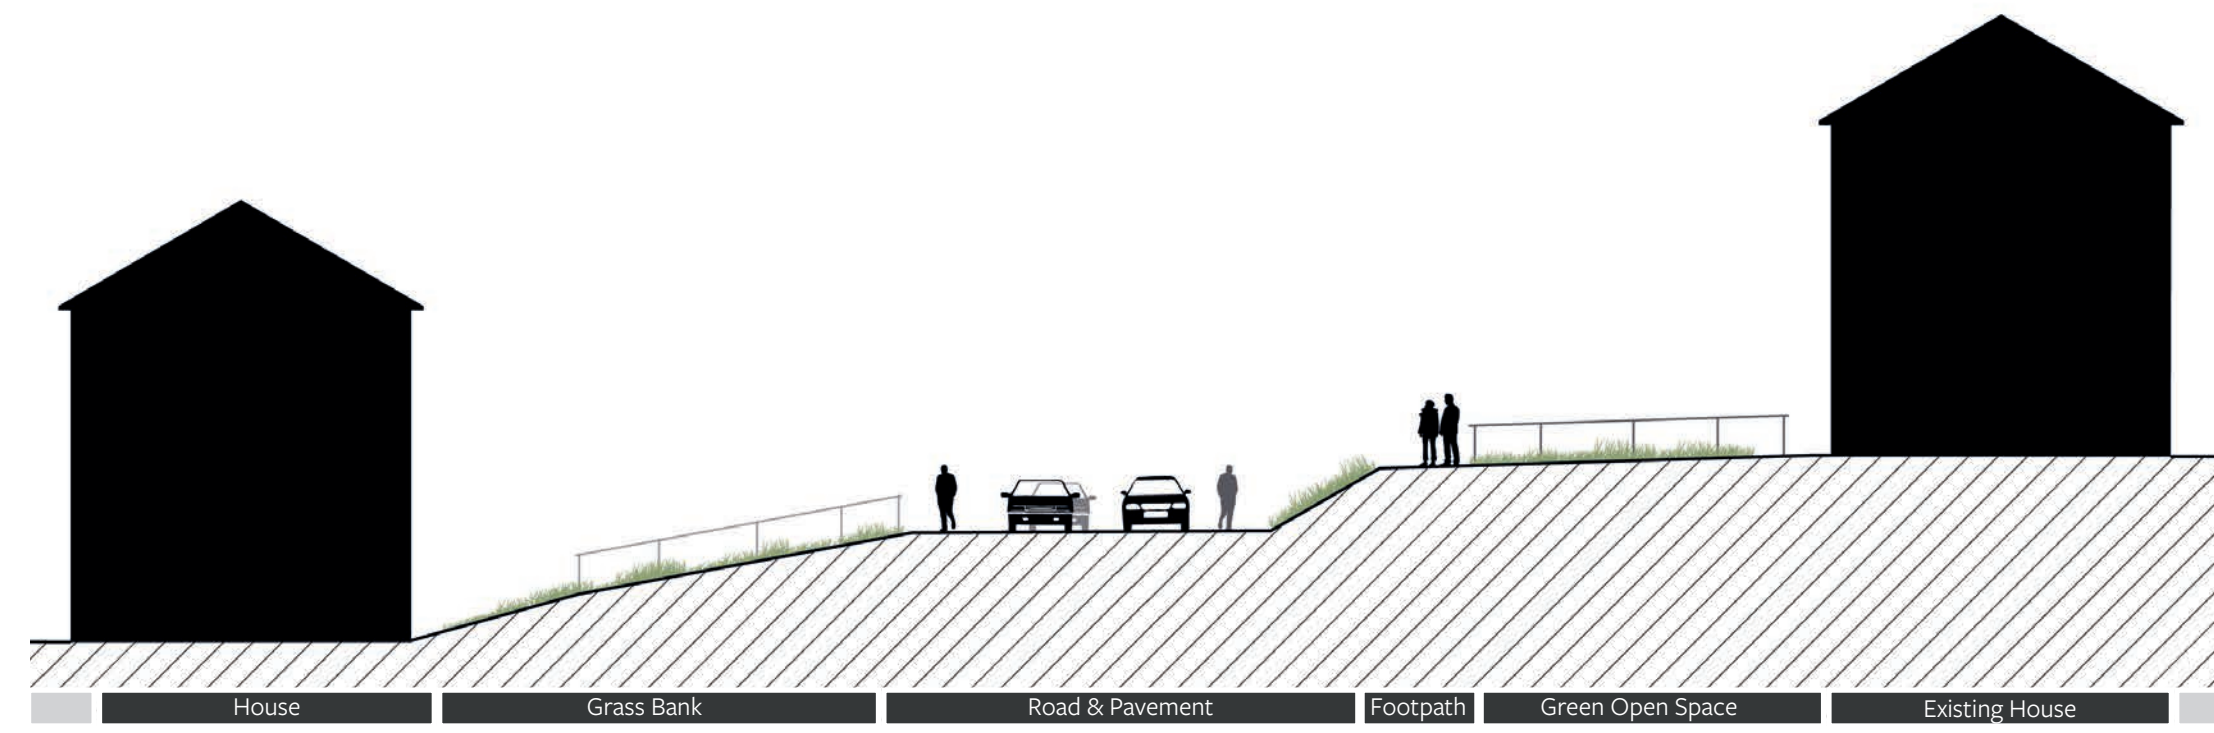

Existing Plan


Proposed

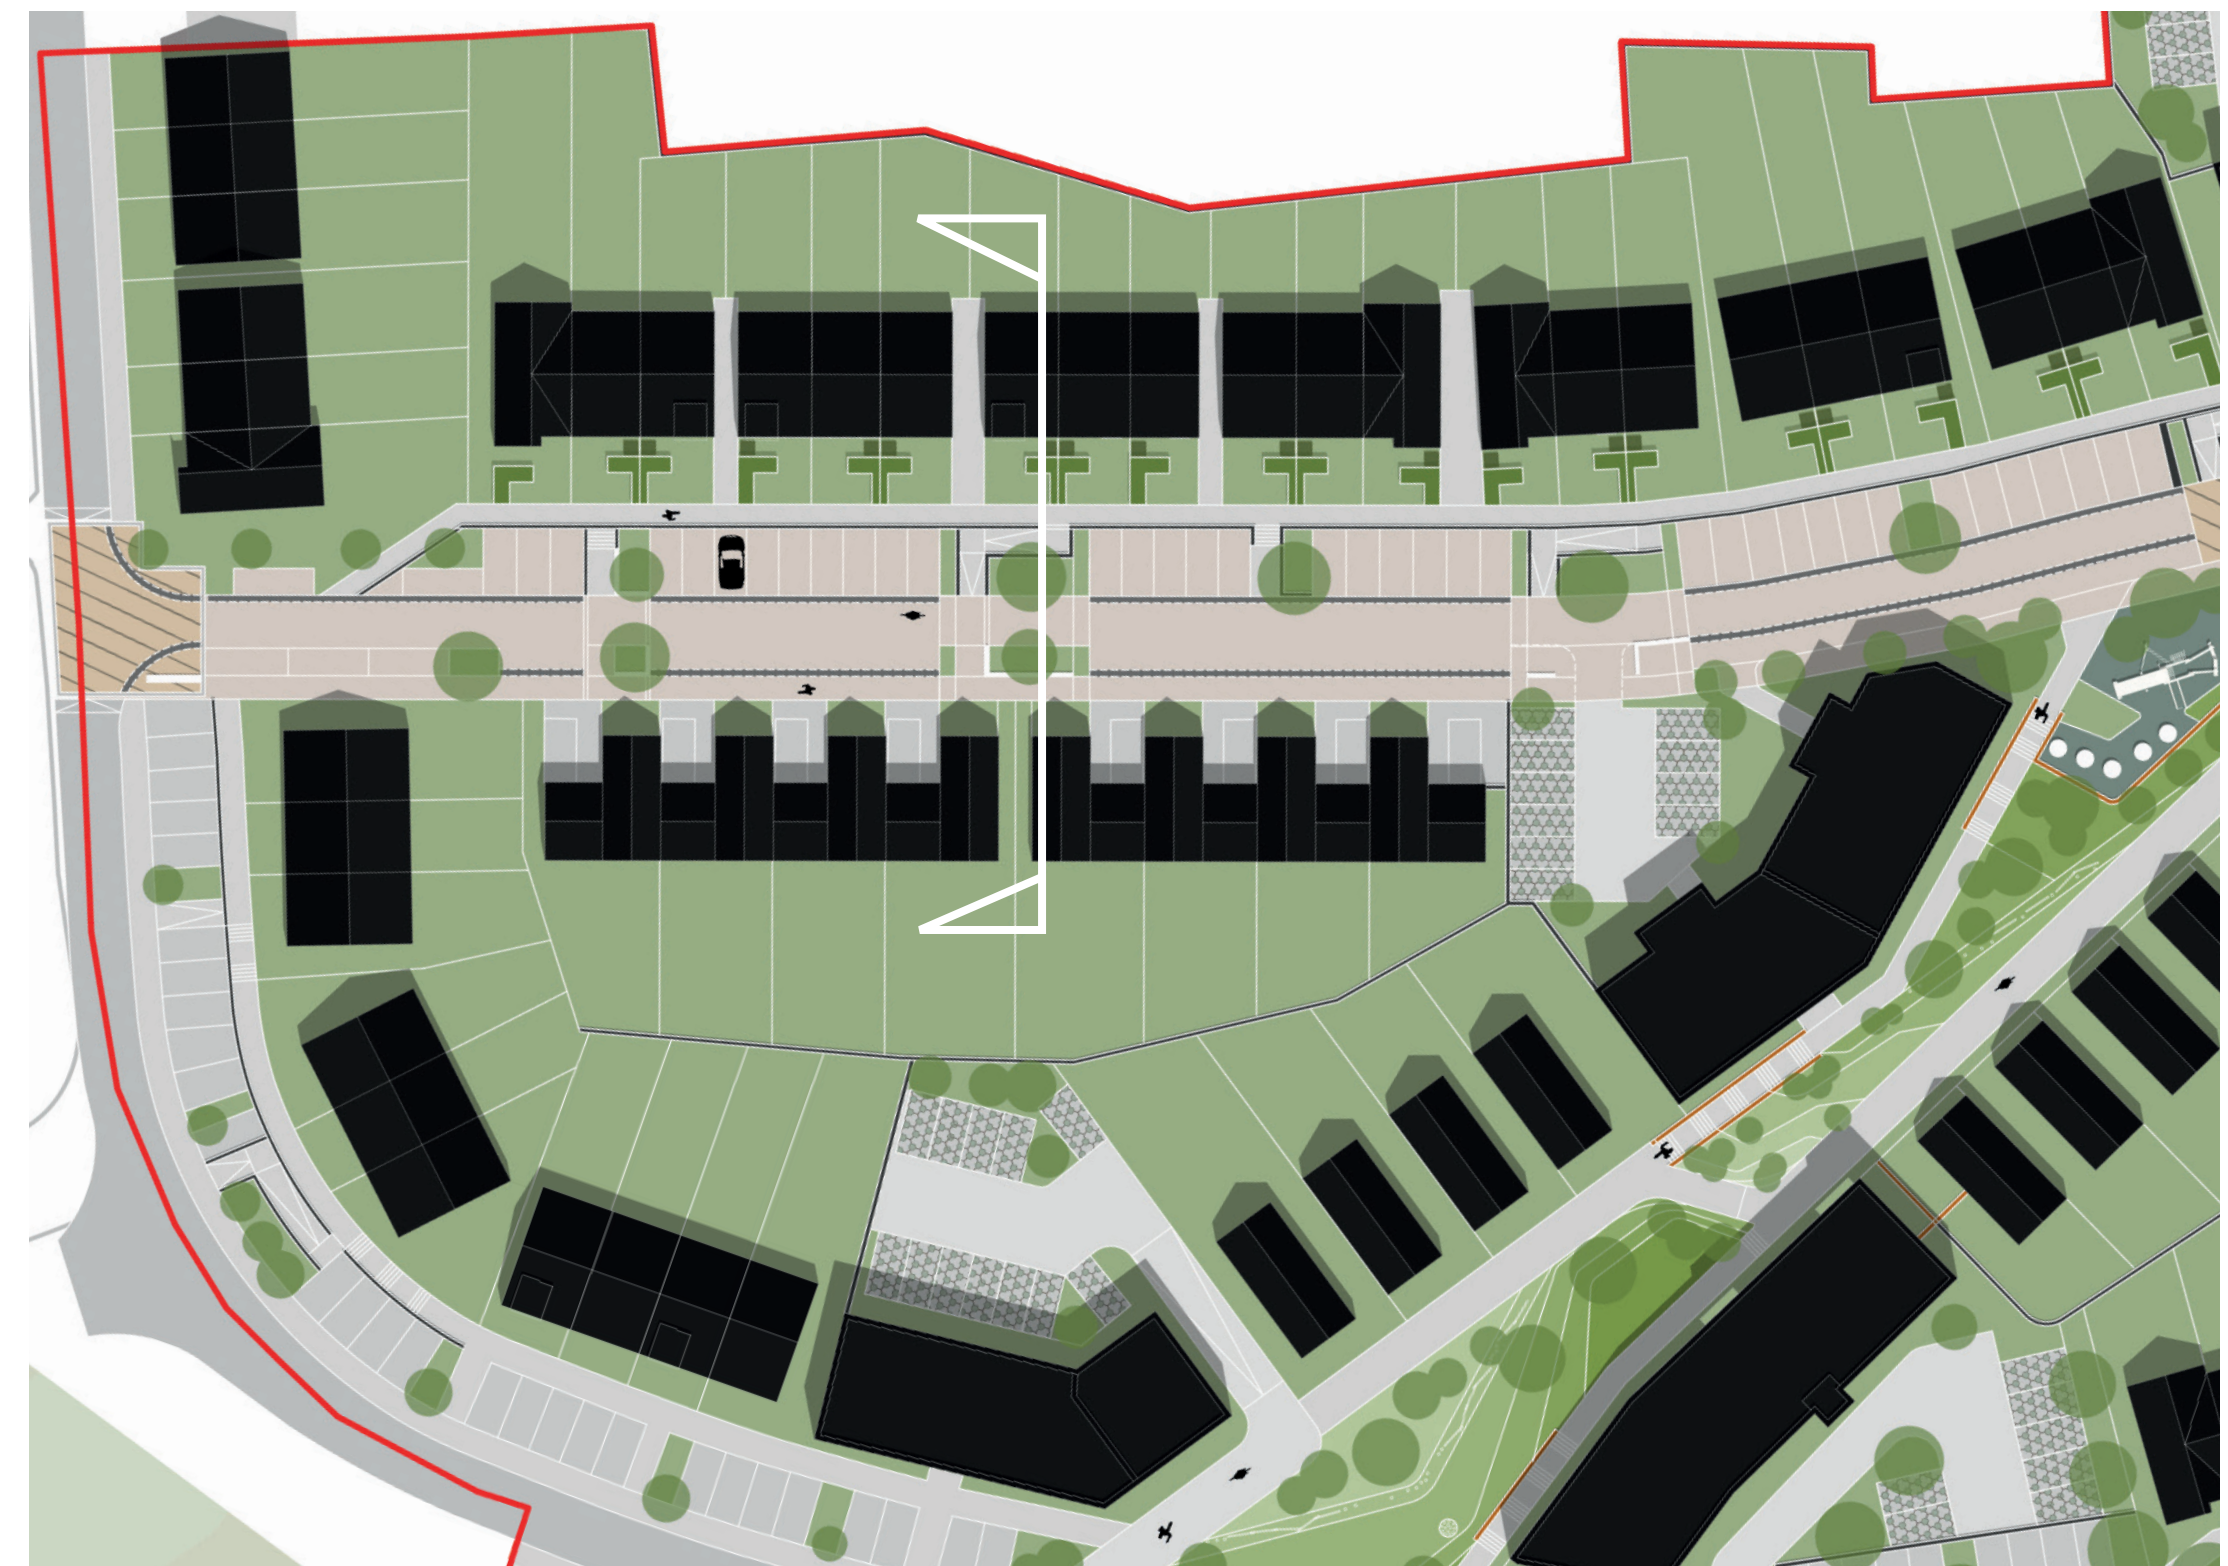

Proposed Plan



Existing Photo

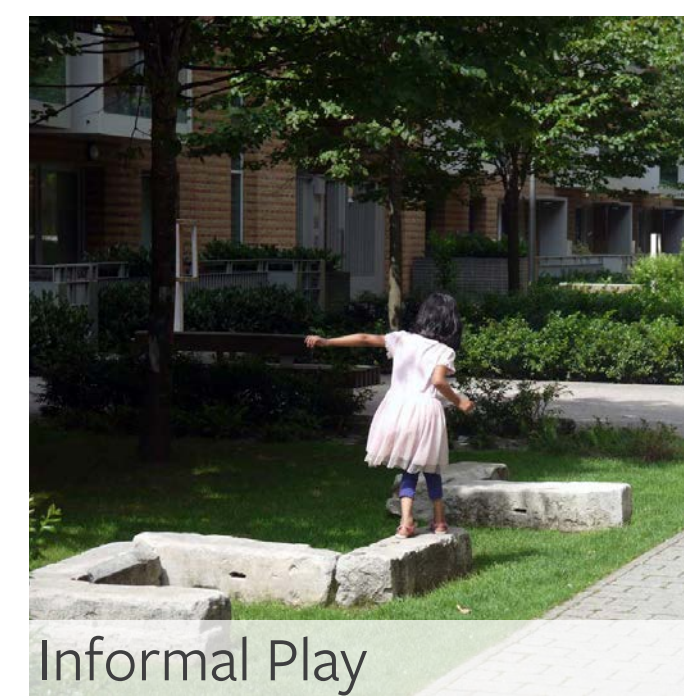


Informal Play



New Houses



Planting

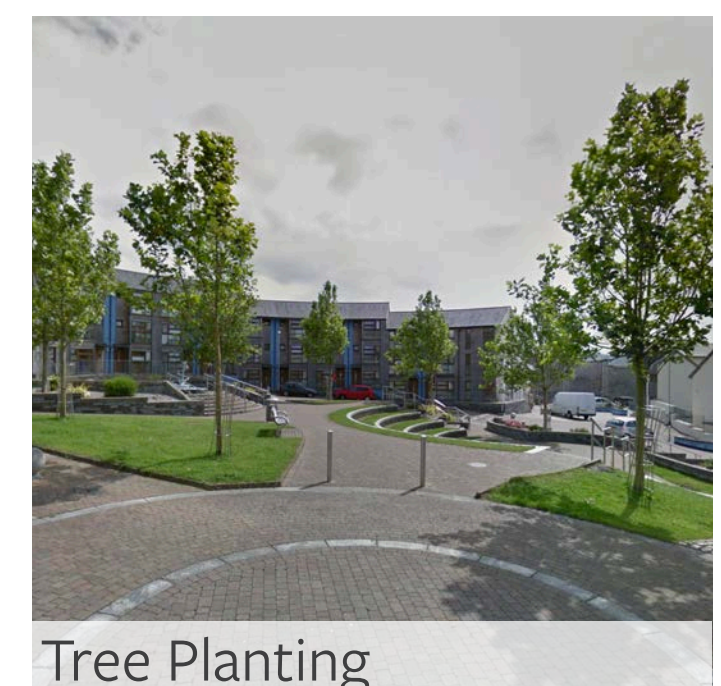


Tree Planting



Shared Space Streets



Meeting Places

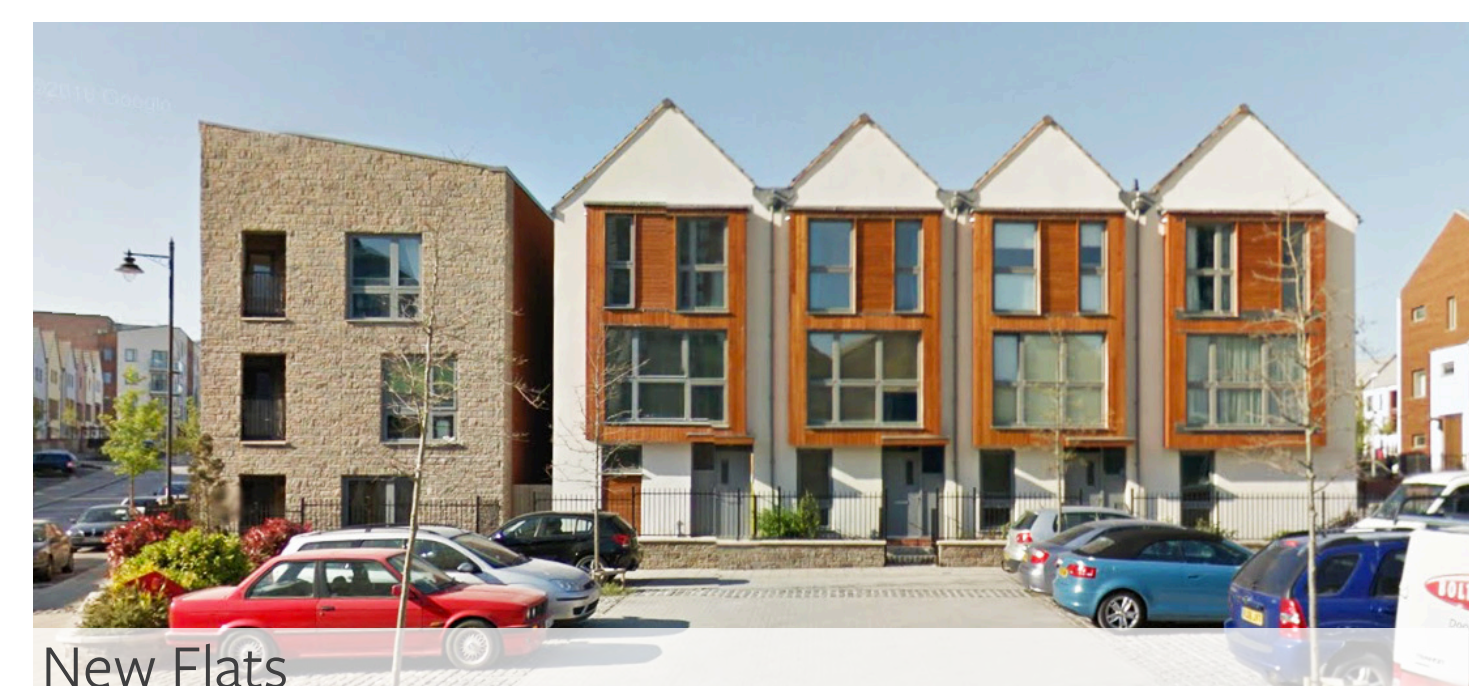


New Flats

02 Green Street

What would you like to see?



Proposed

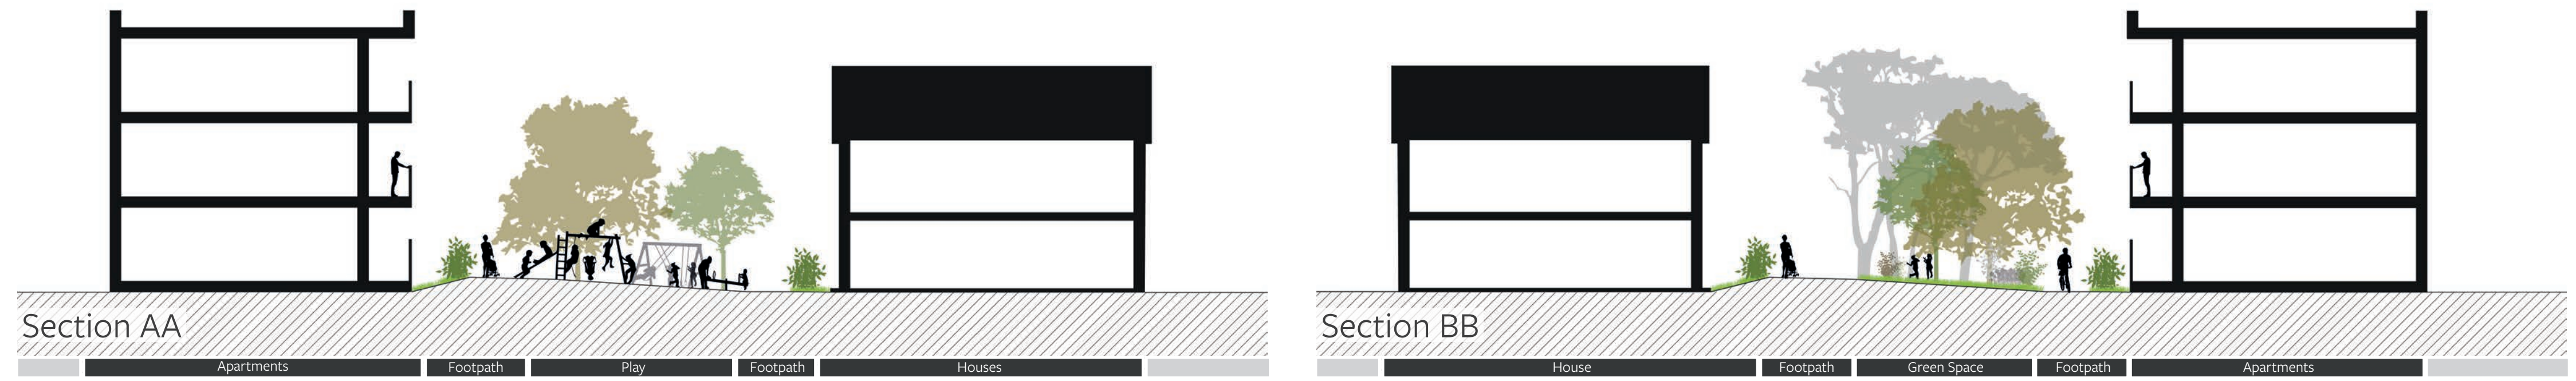


03 Central Square



What would you like to see?




Existing

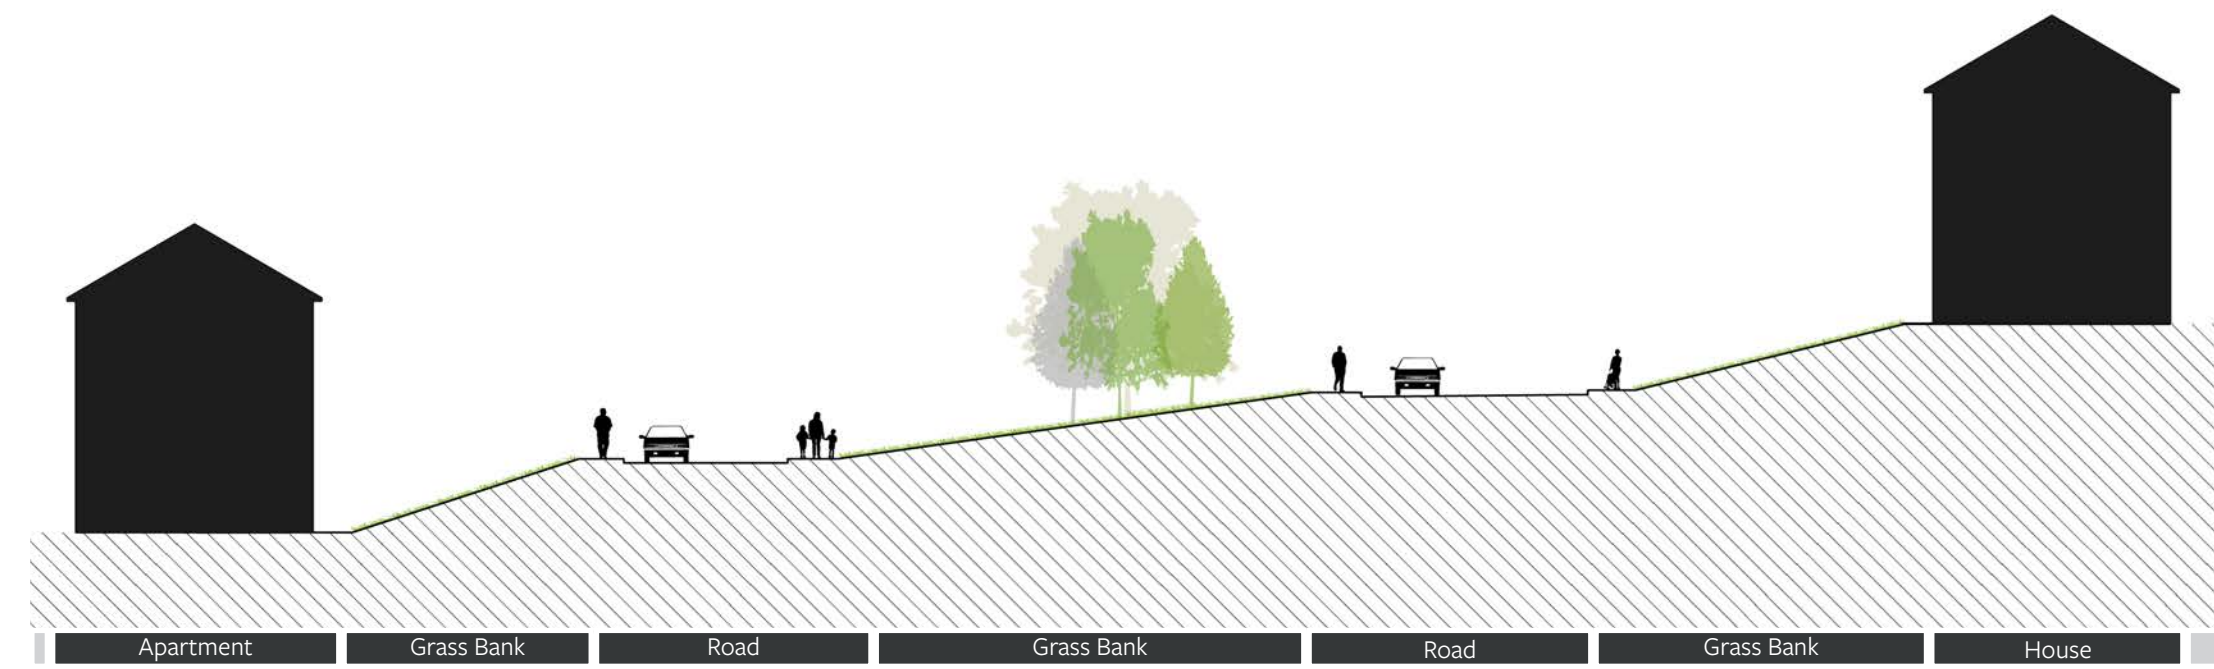

Proposed

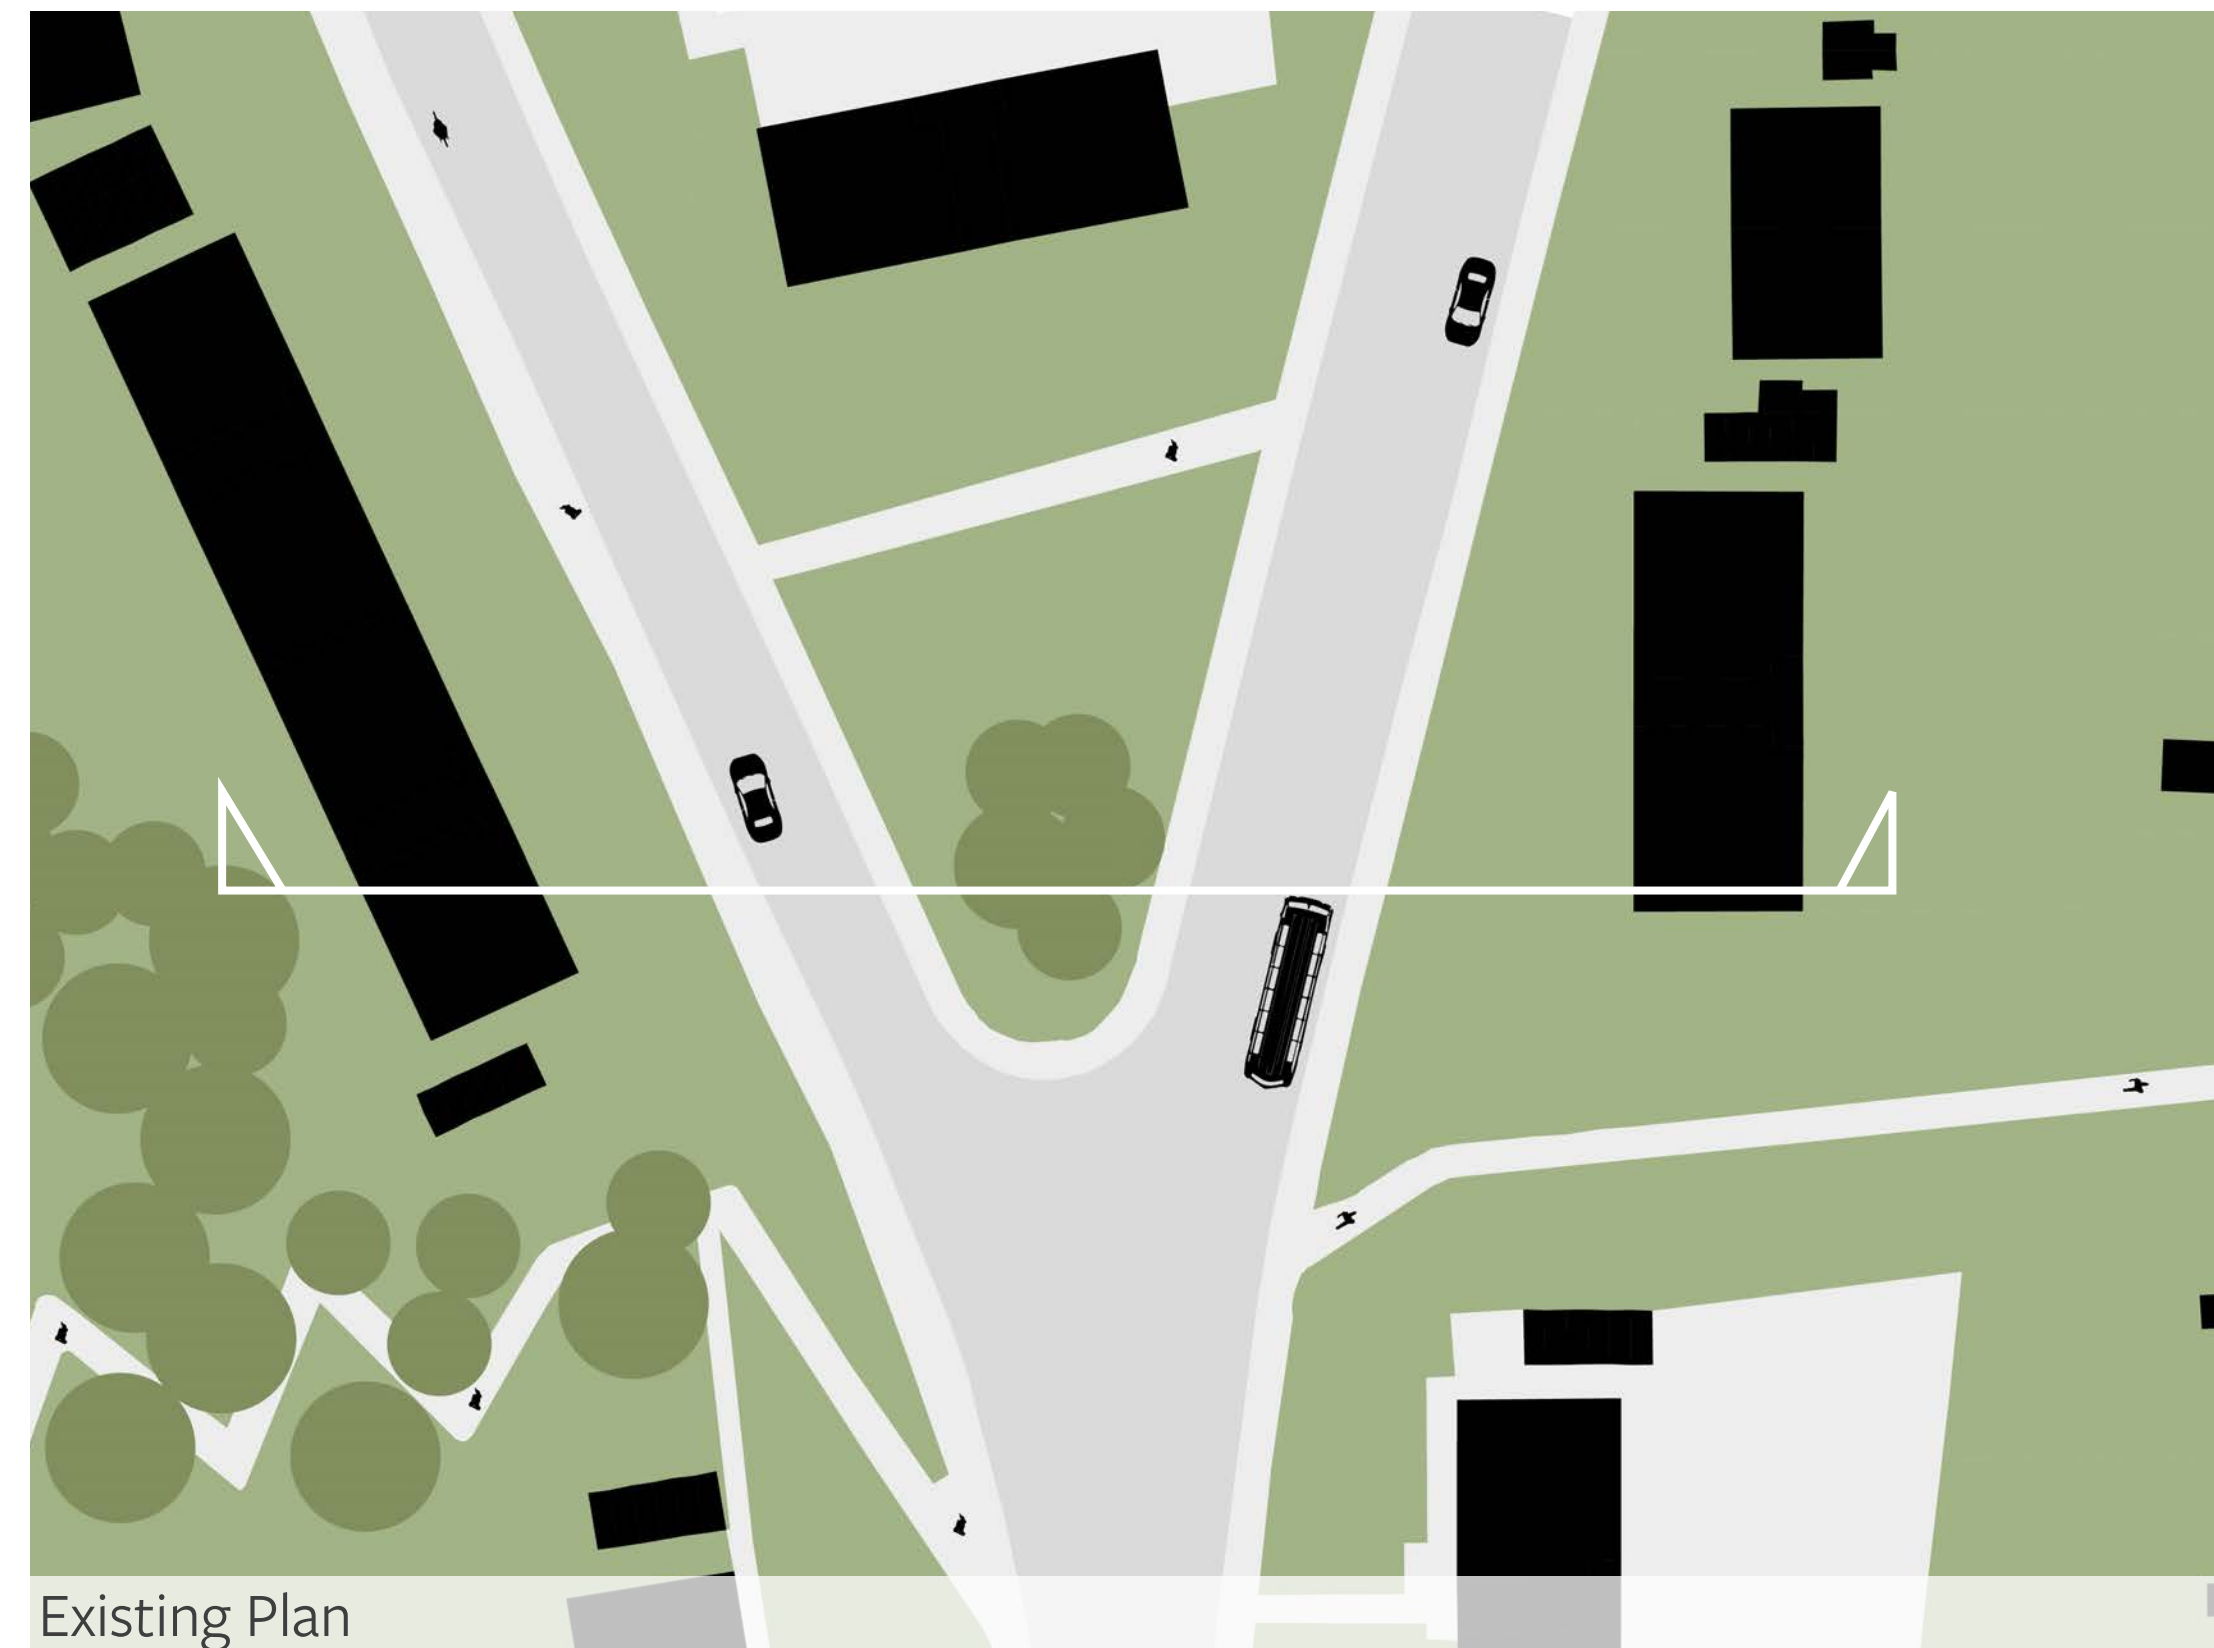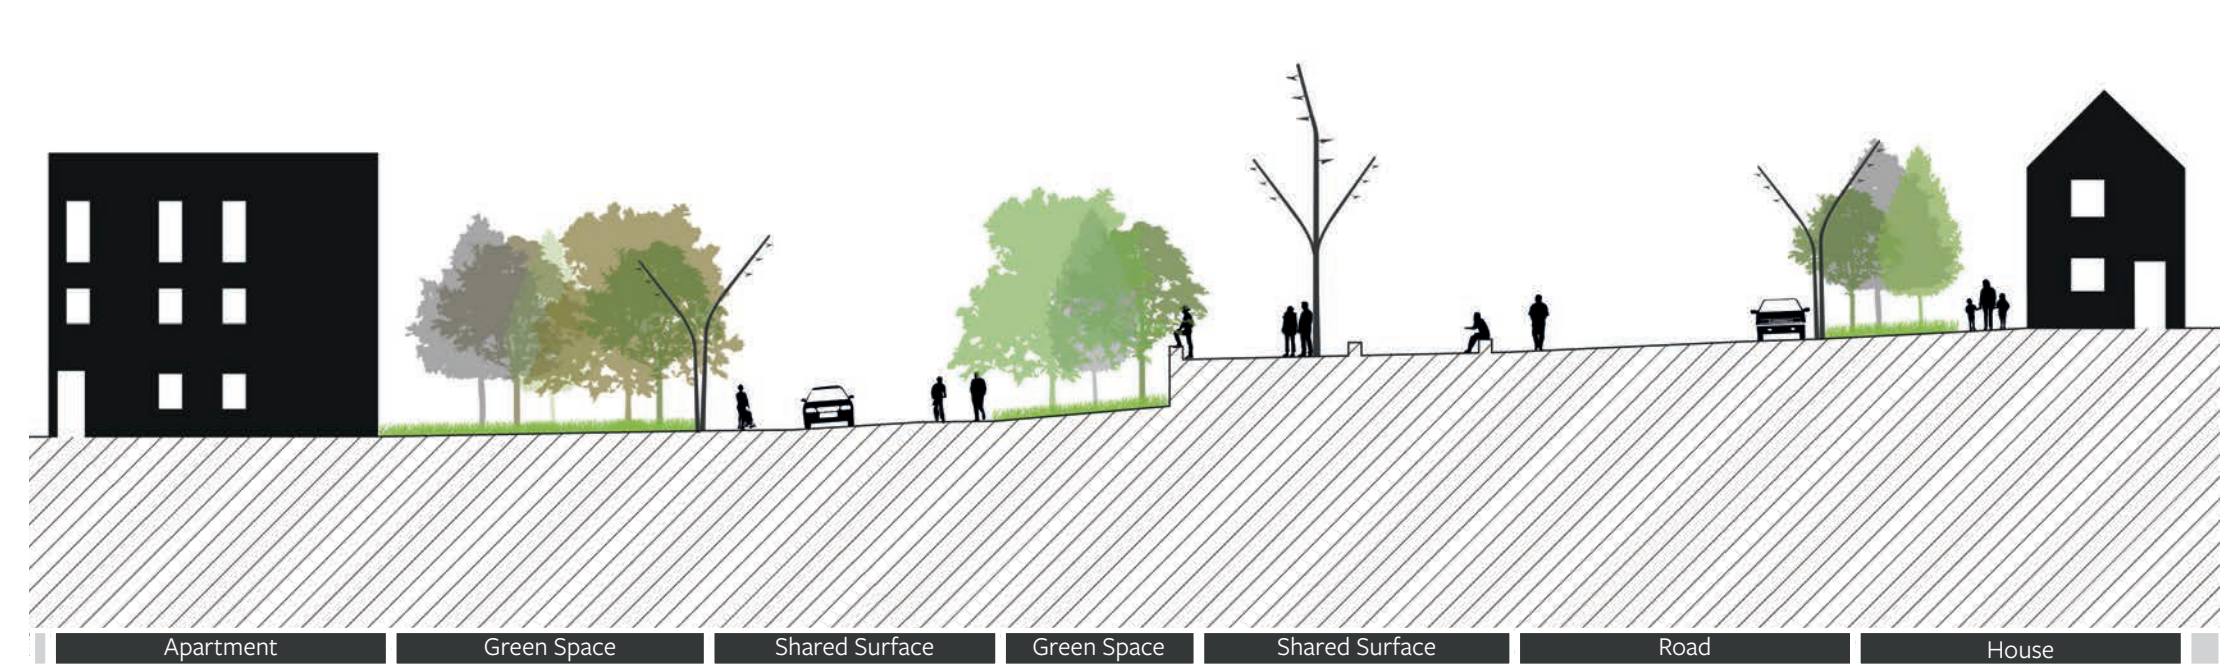


Existing Plan

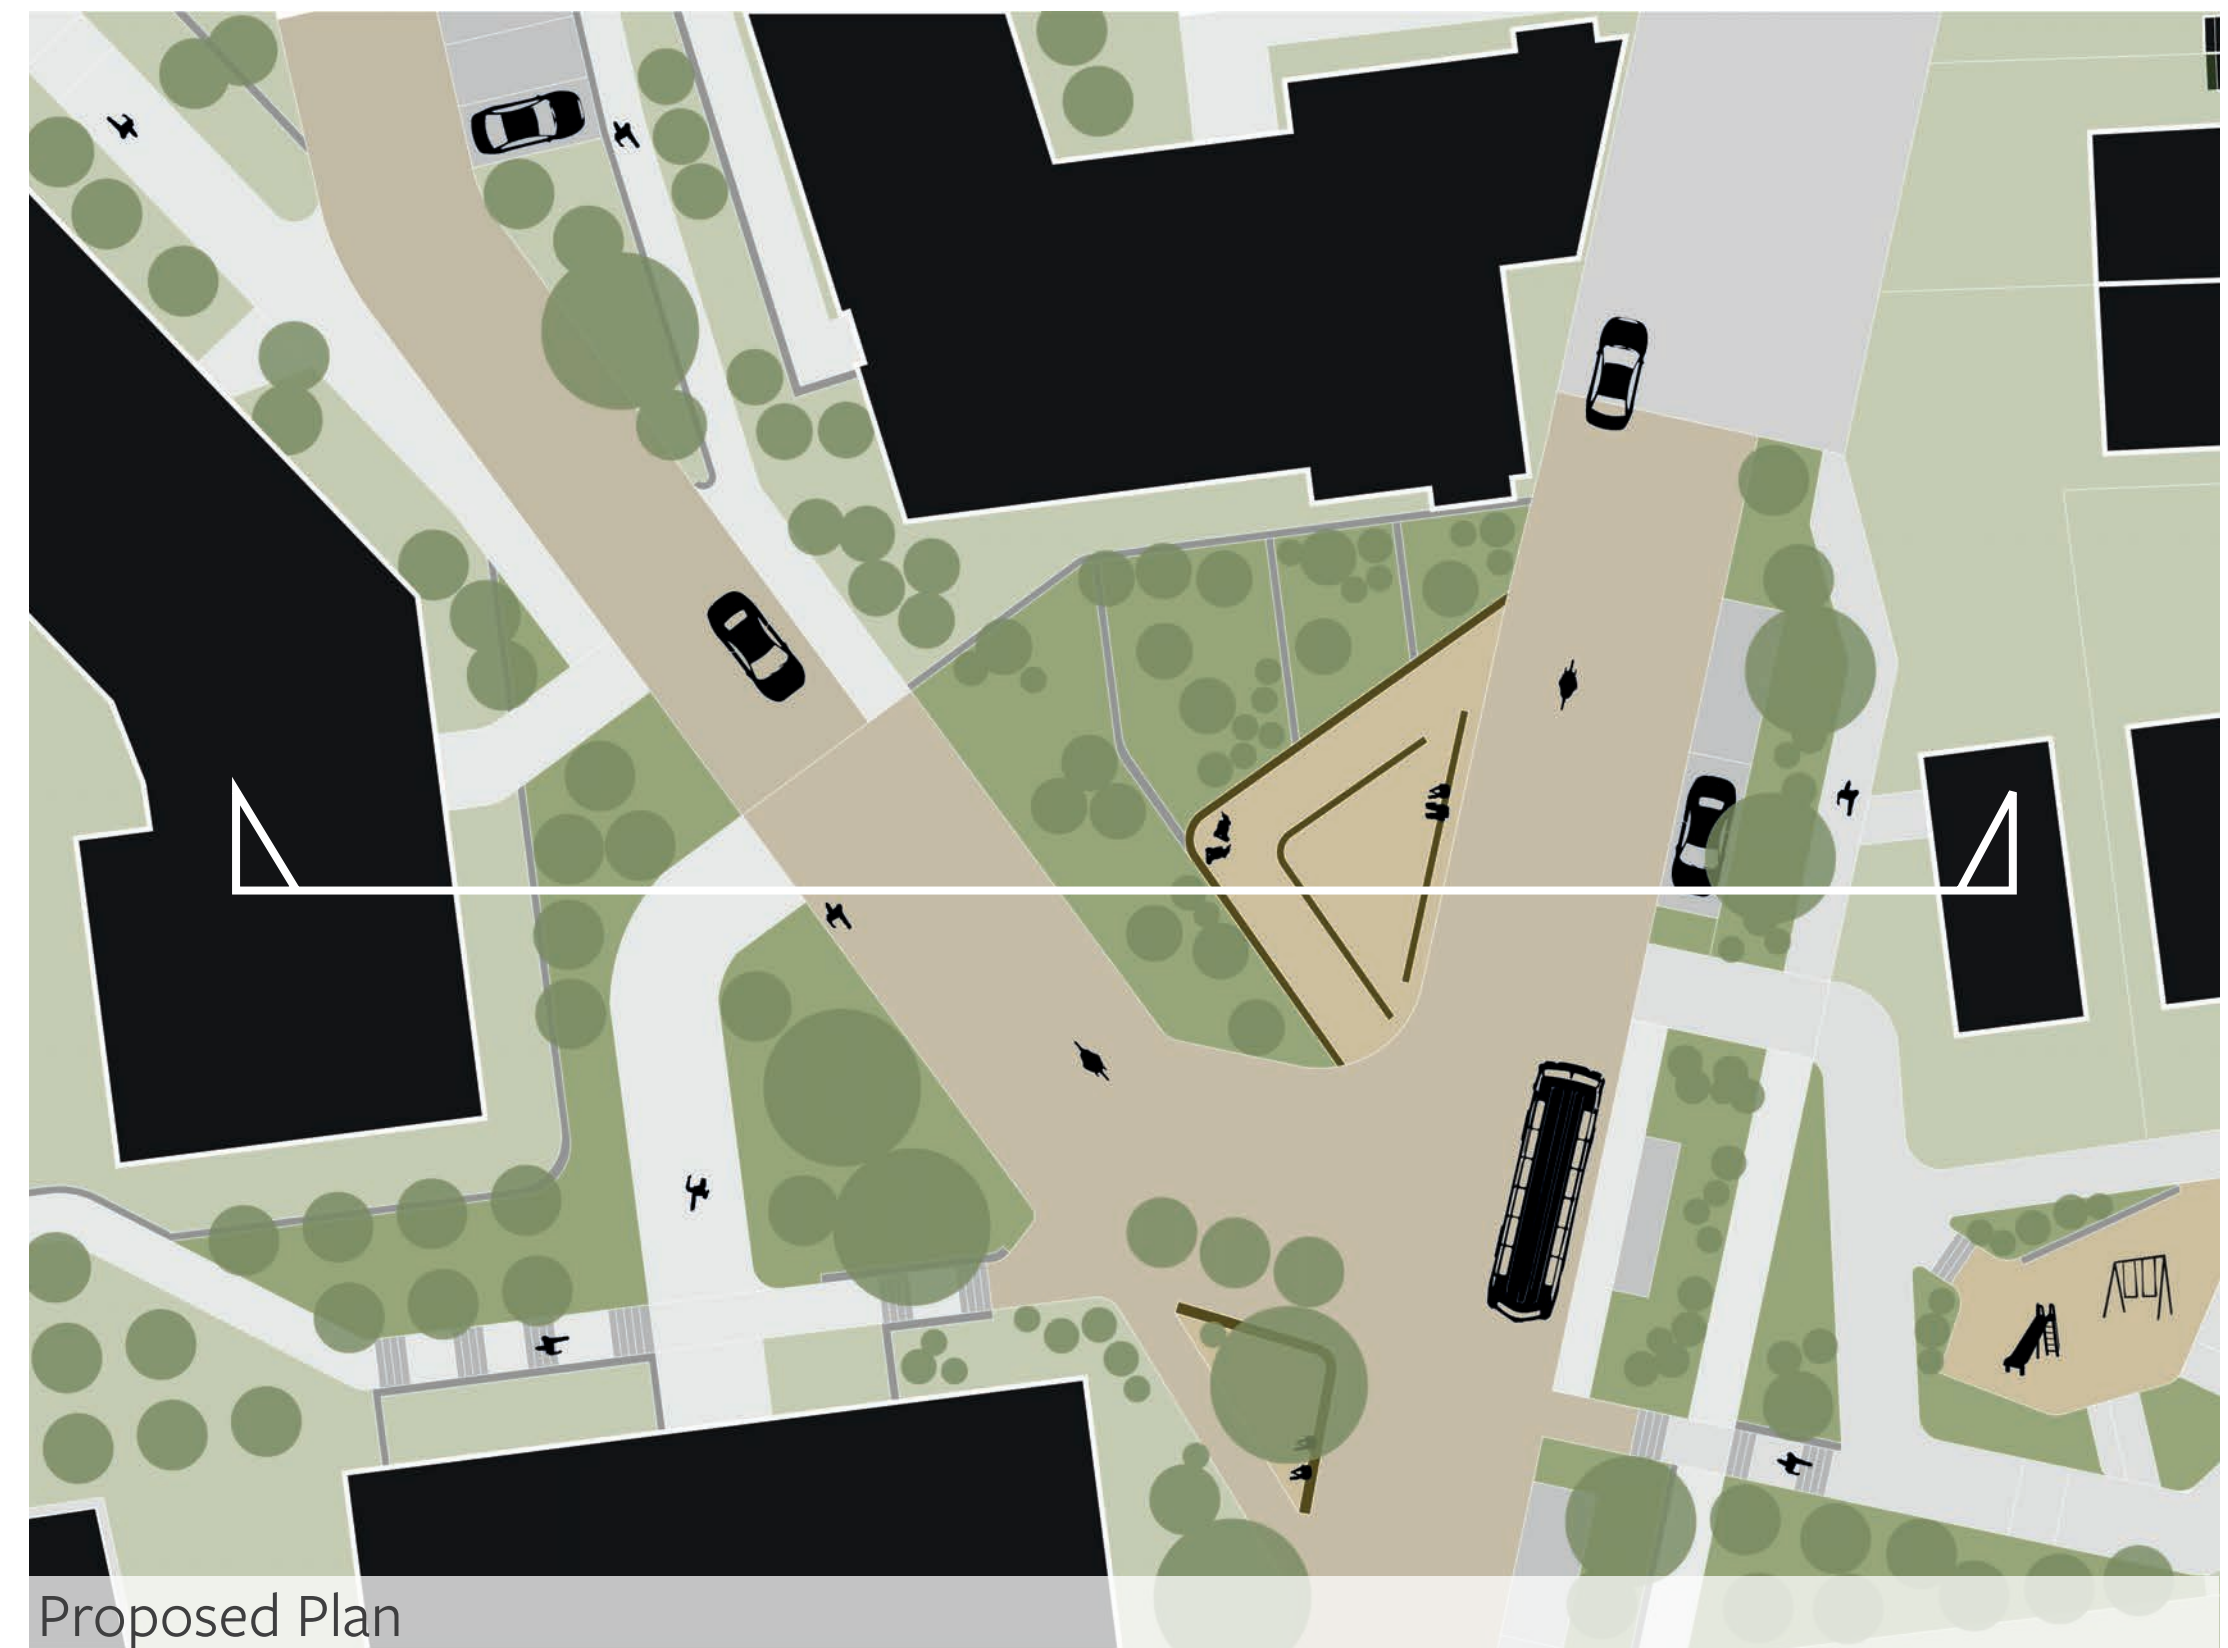

Proposed Plan



Existing Photo

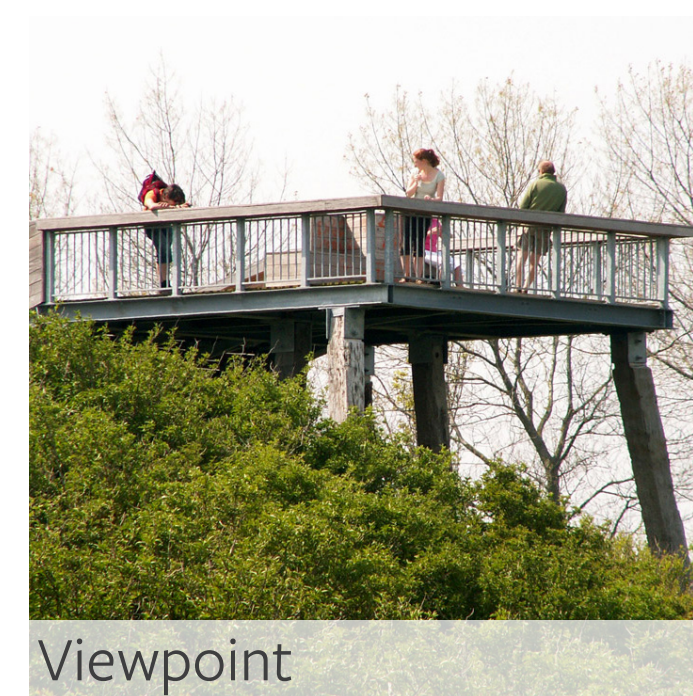

Viewpoint



New Houses




Shared Surface Streets



Meeting Places




New Flats

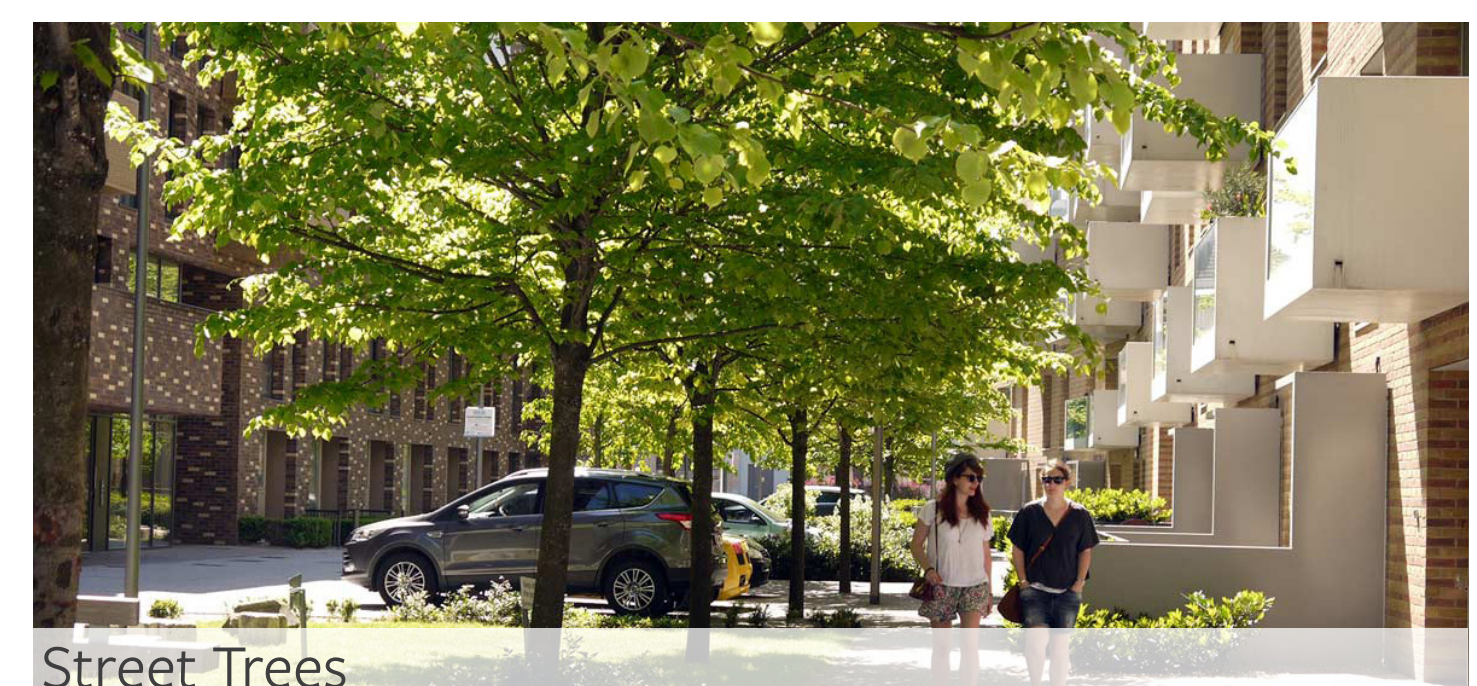



Street Trees

04 North South Route

What would you like to see?

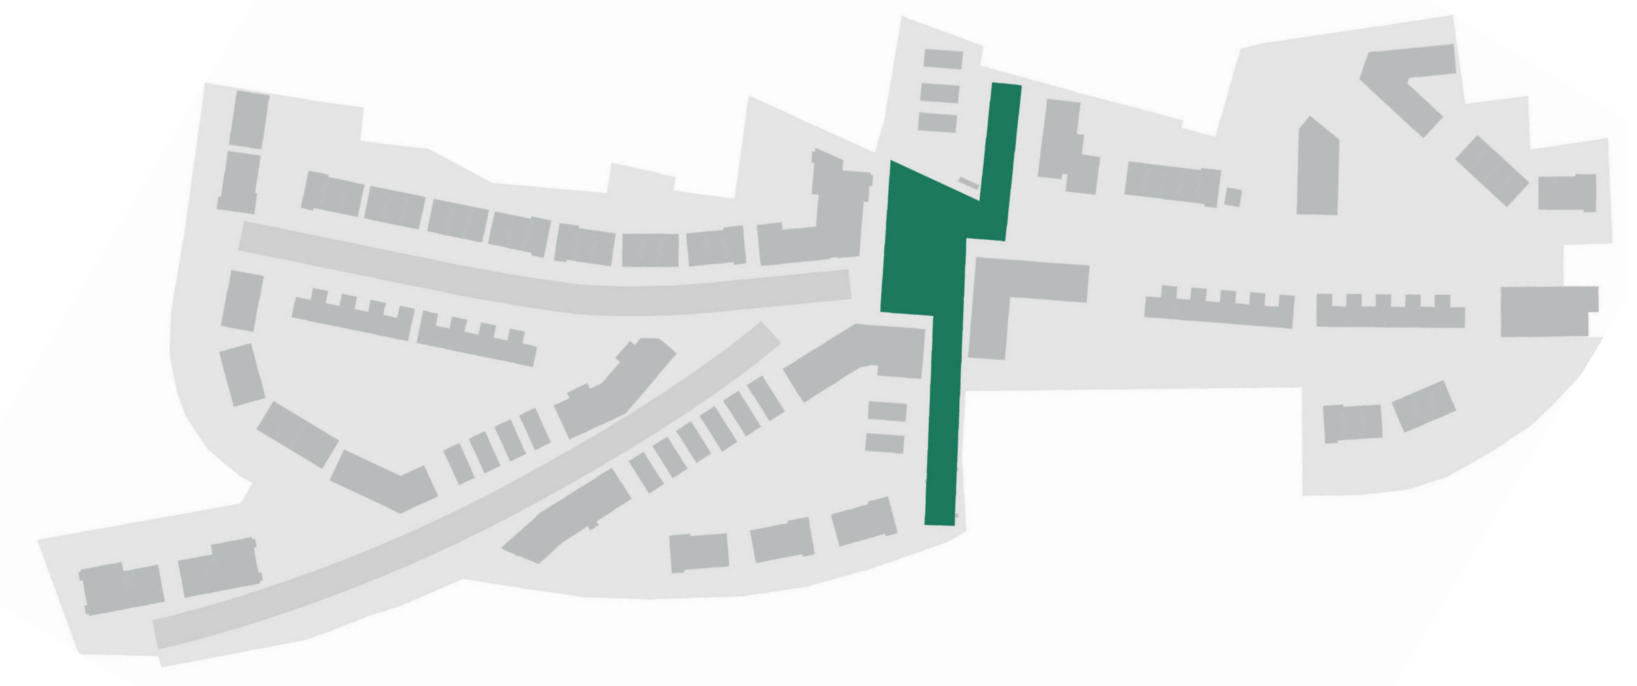


Existing

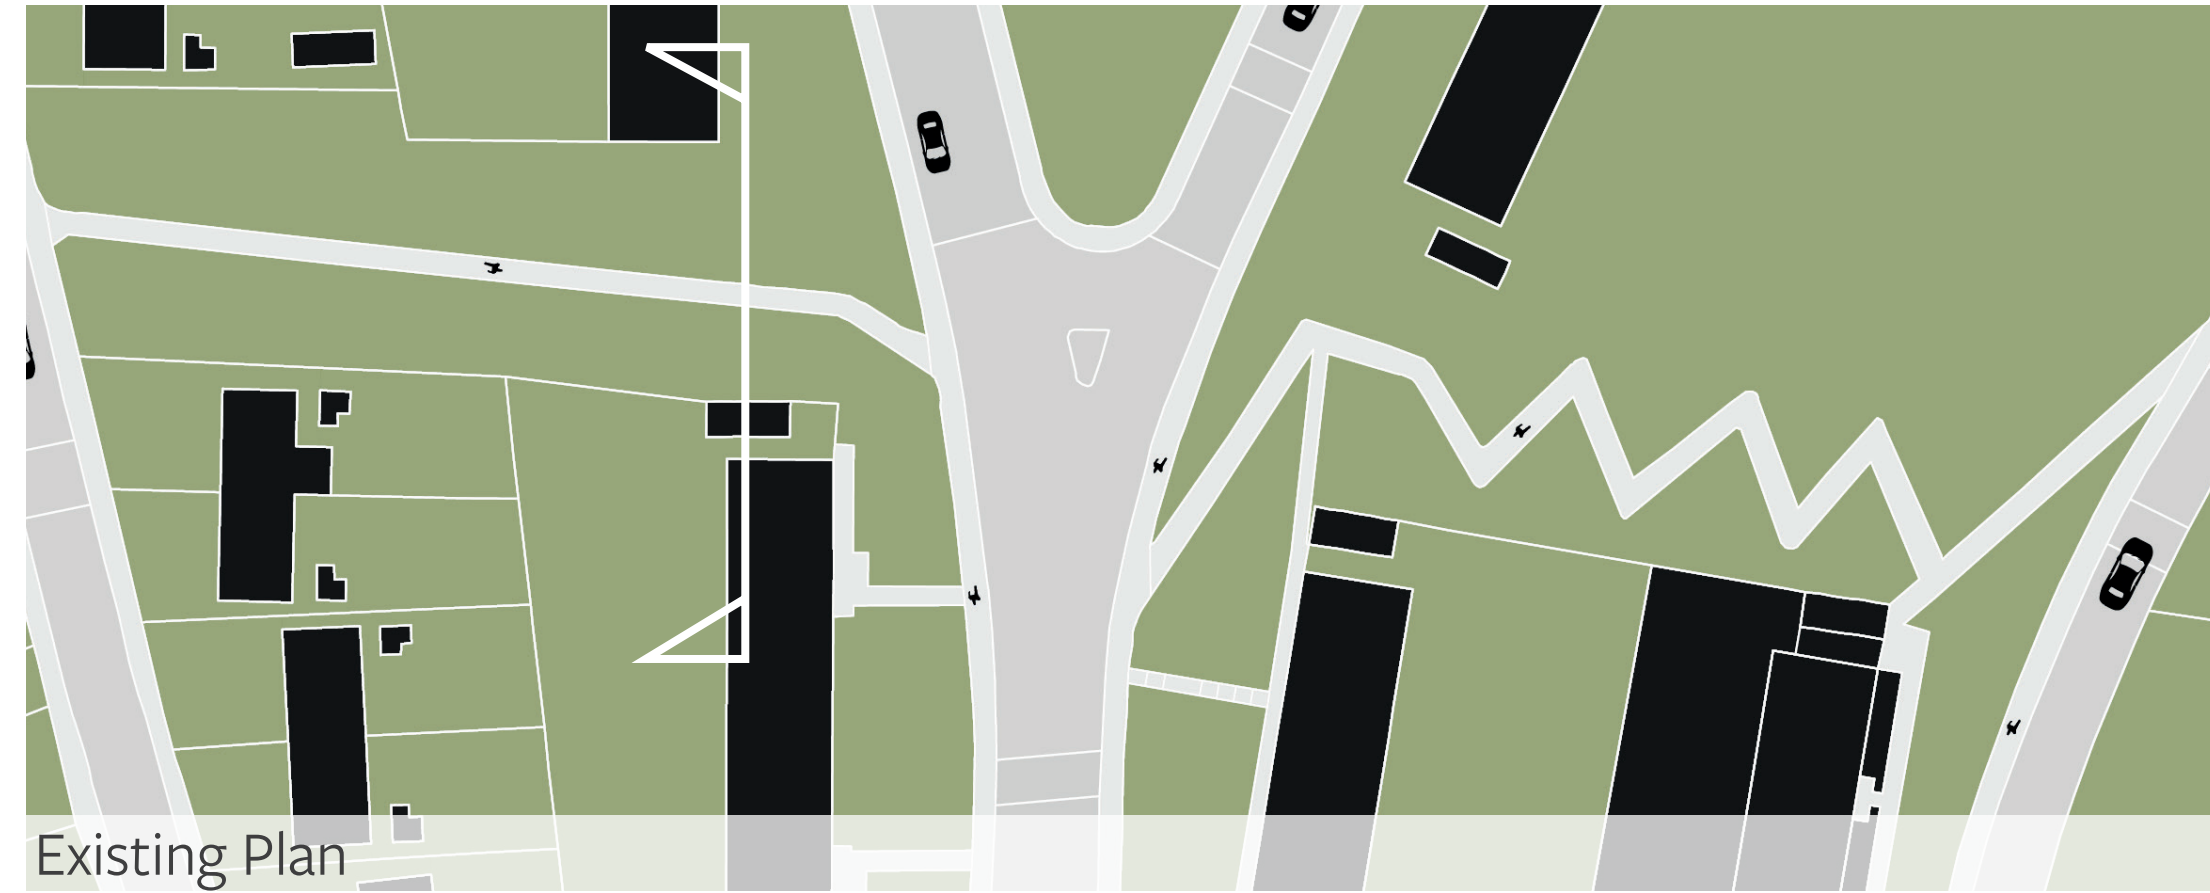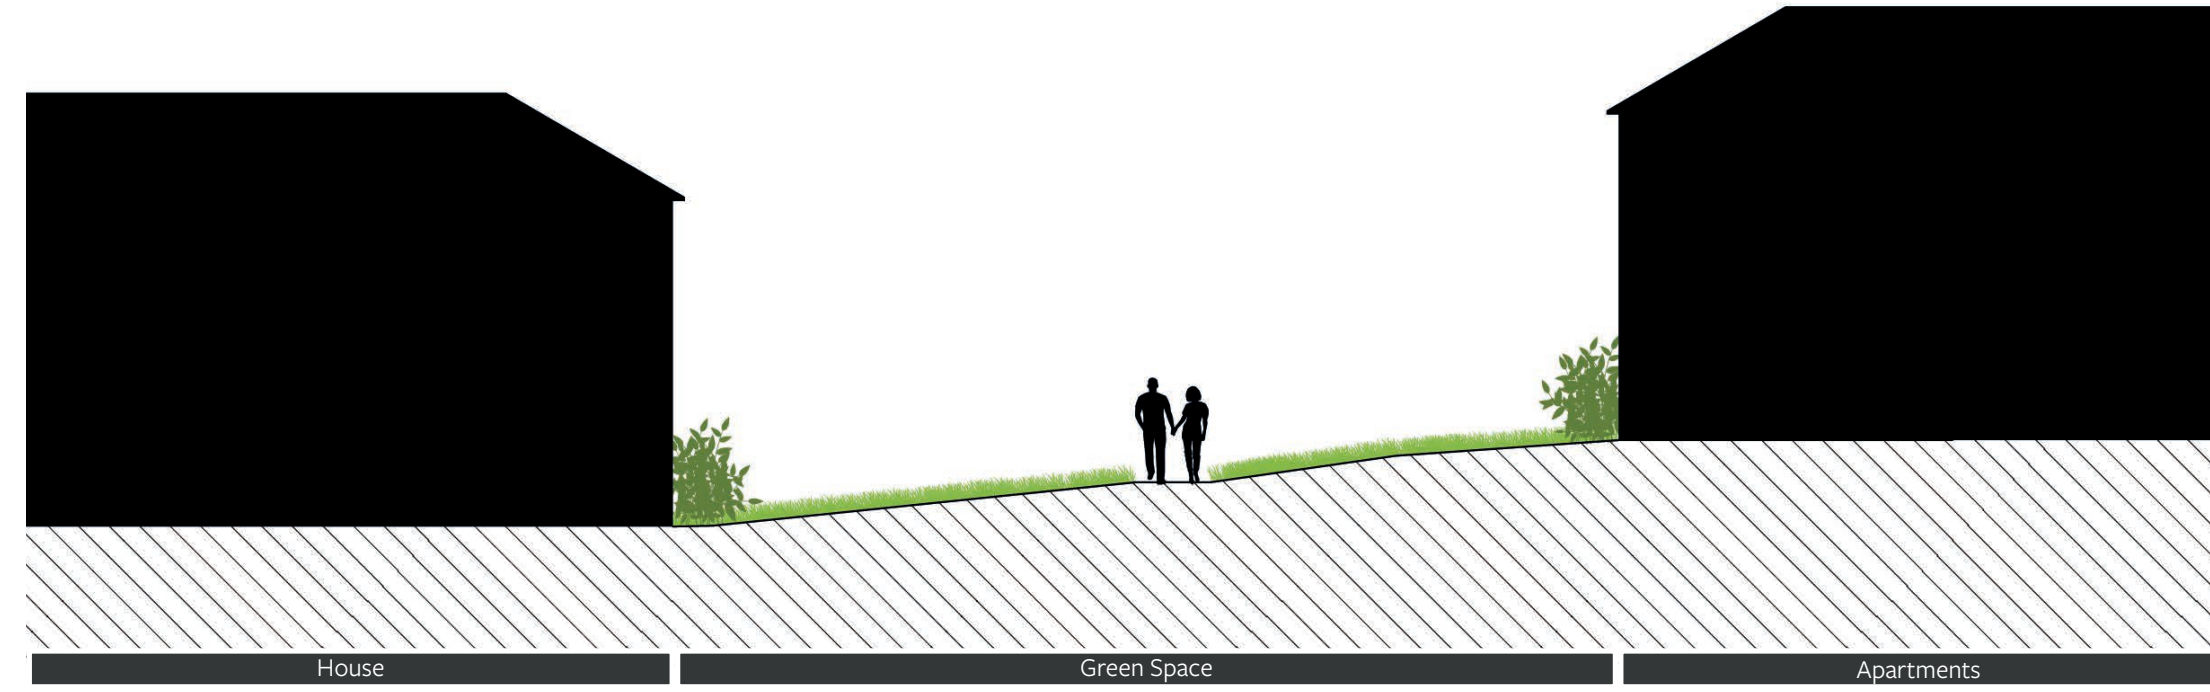

Existing Plan

Proposed

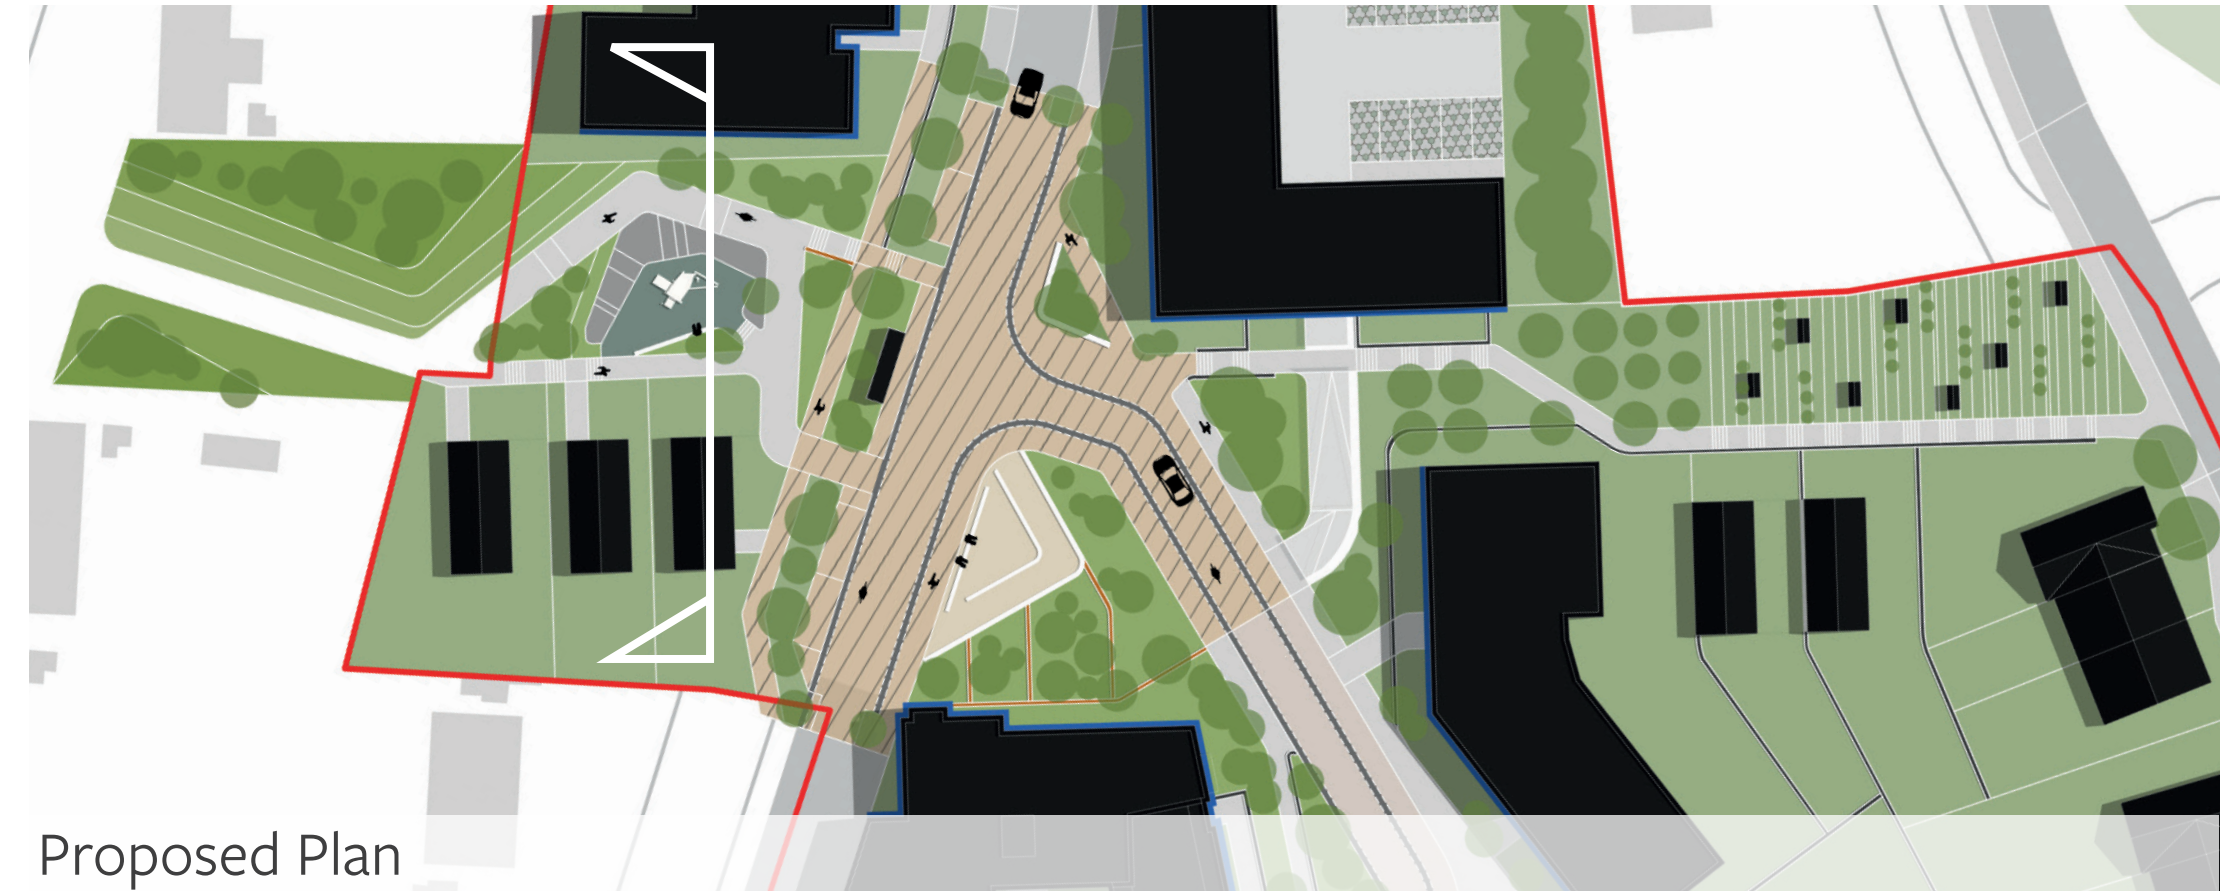

Proposed Plan



Existing Photo




Playground




Allotments




Orchards

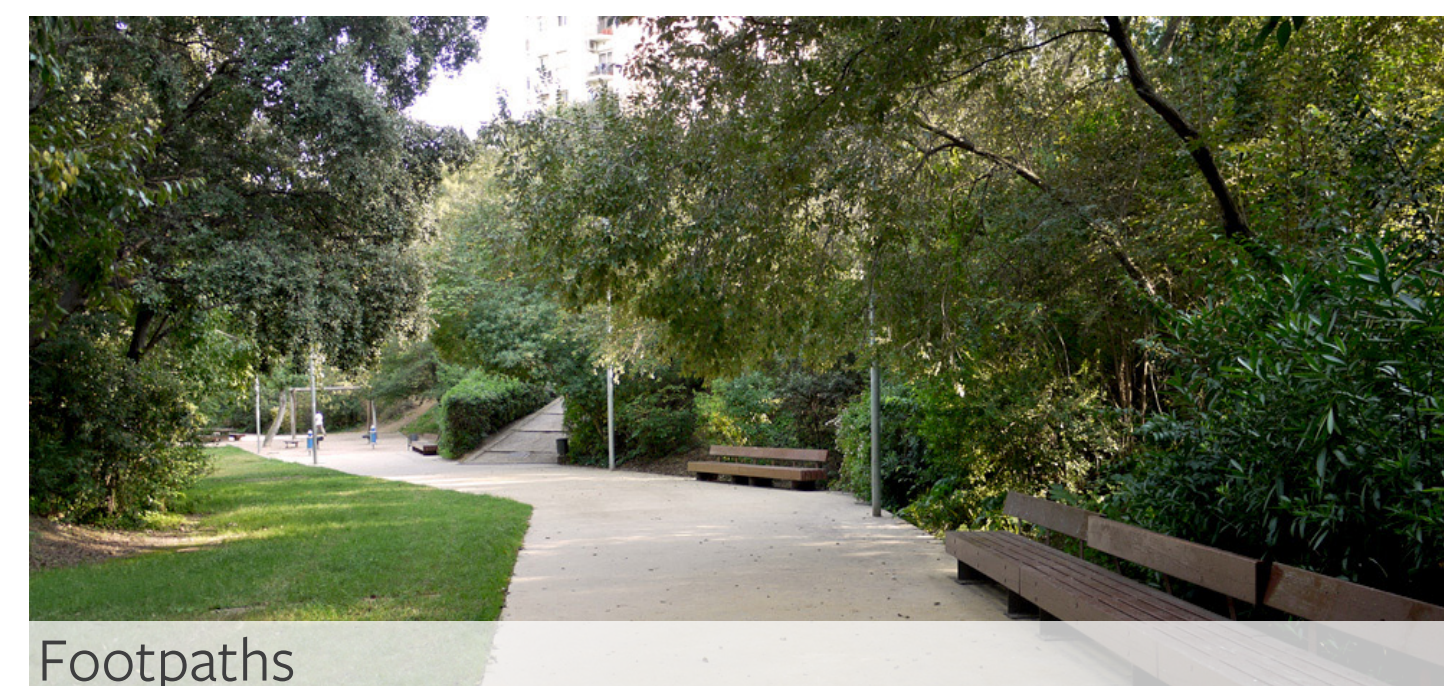


Footpaths

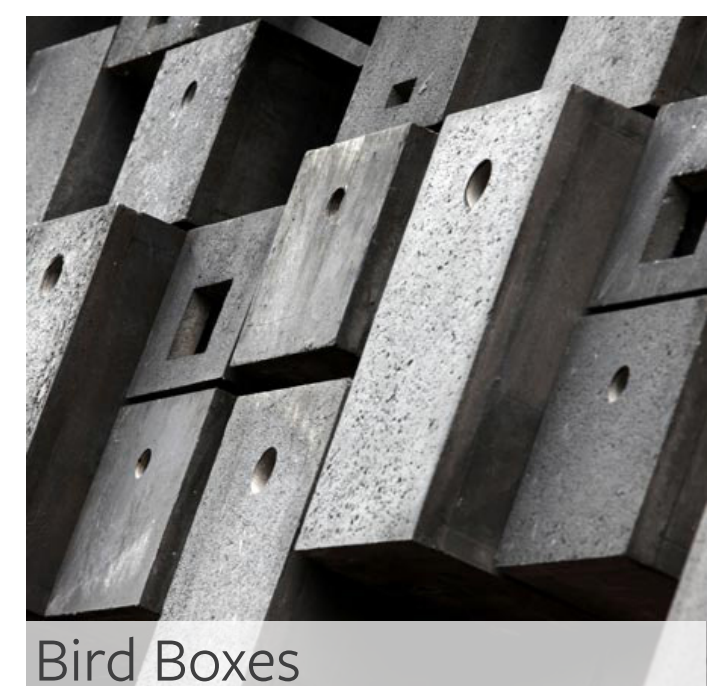


Bird Boxes

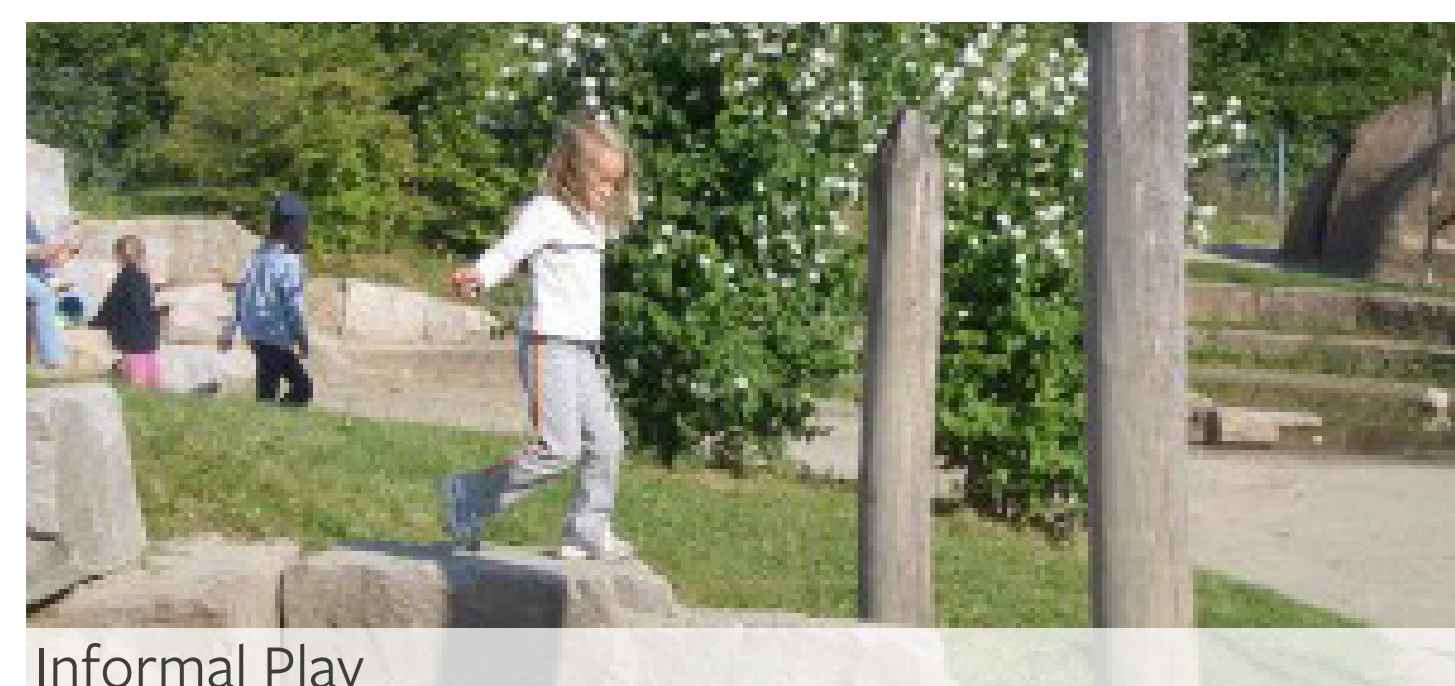

Informal Play

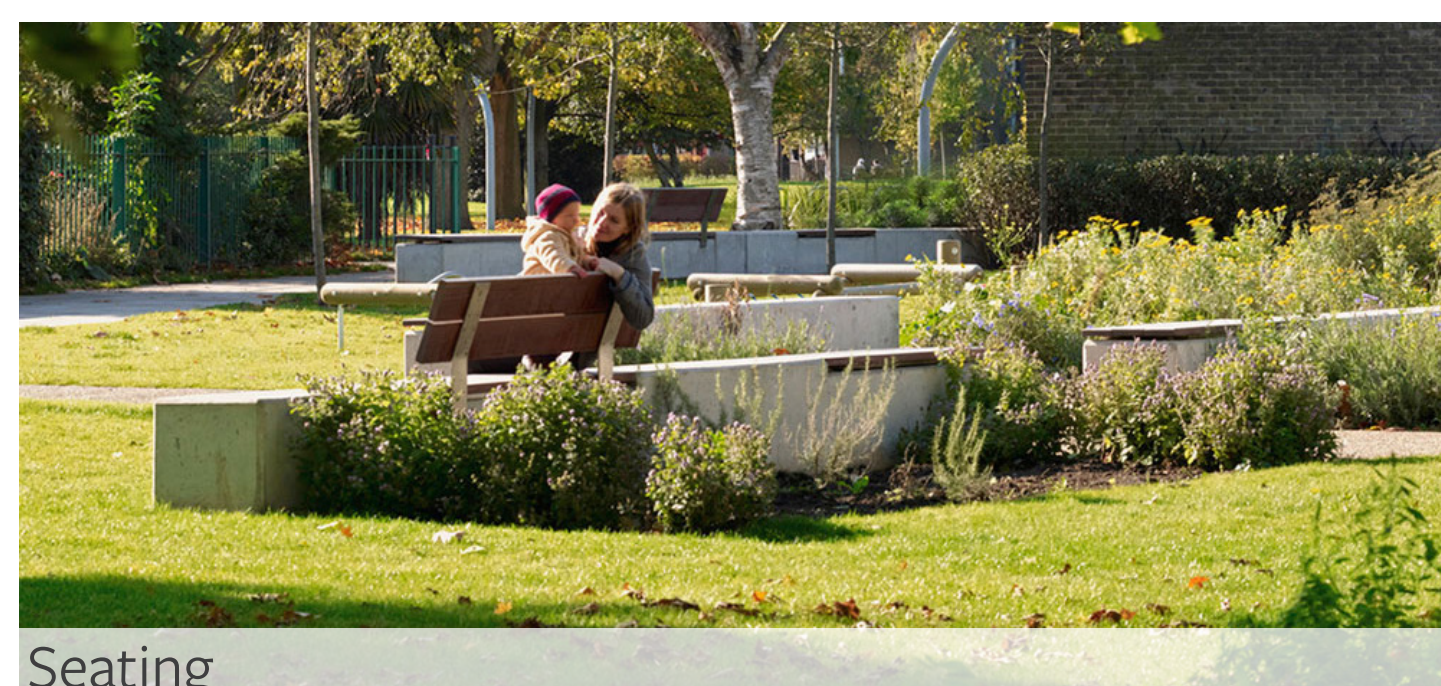

Seating

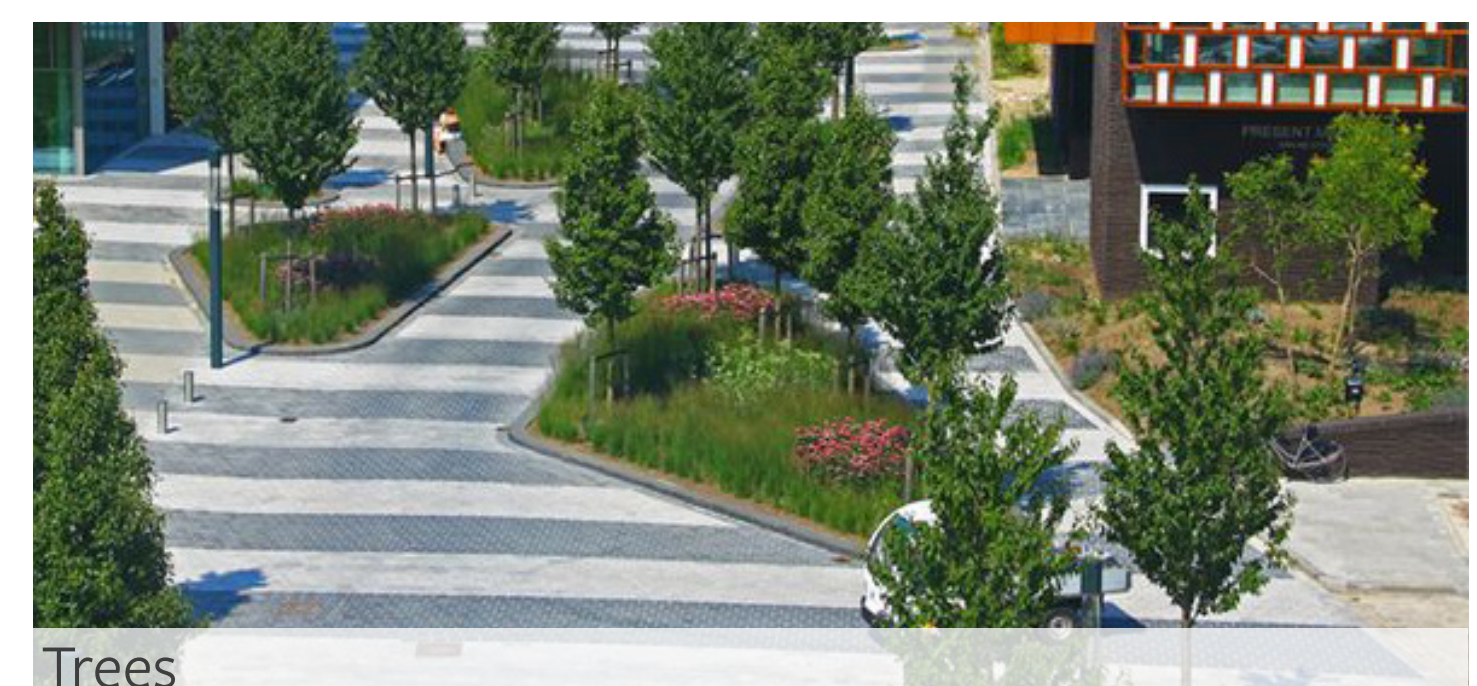

Trees