


# PHASE 1 TRAFFIC MANAGEMENT PLAN

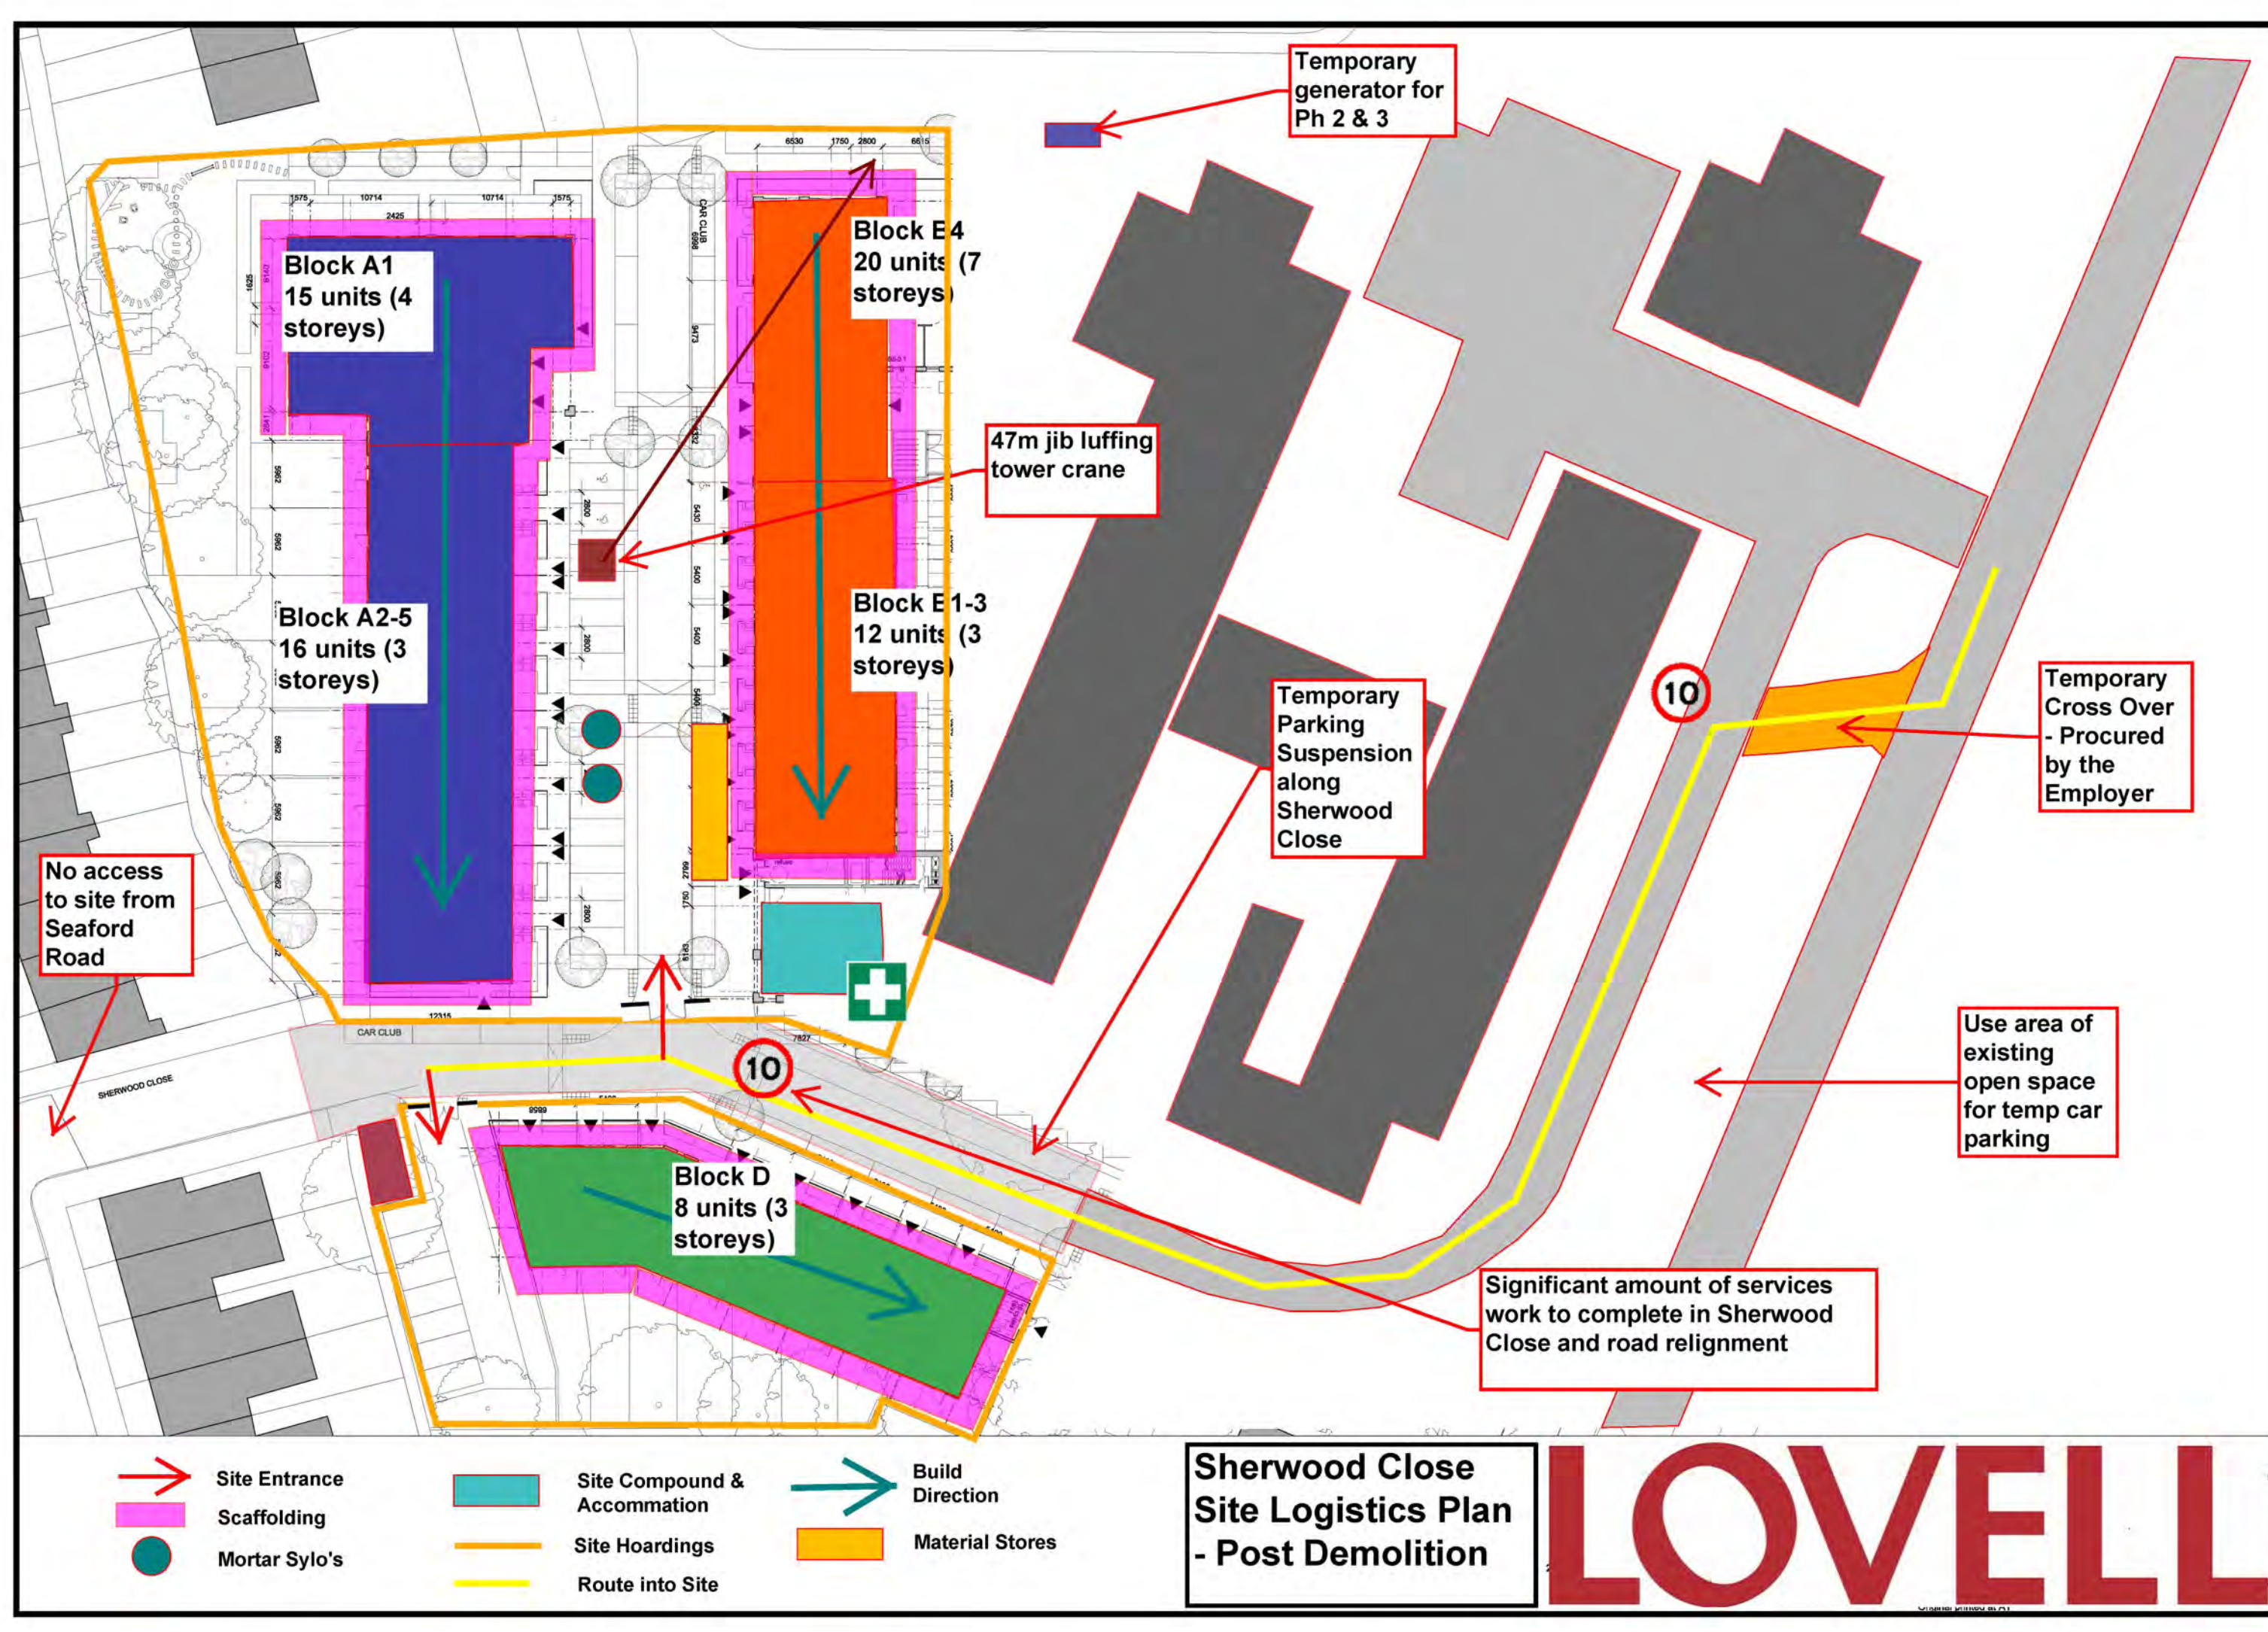


## Temporary Traffic Control





# PHASE 1 SITE SET-UP

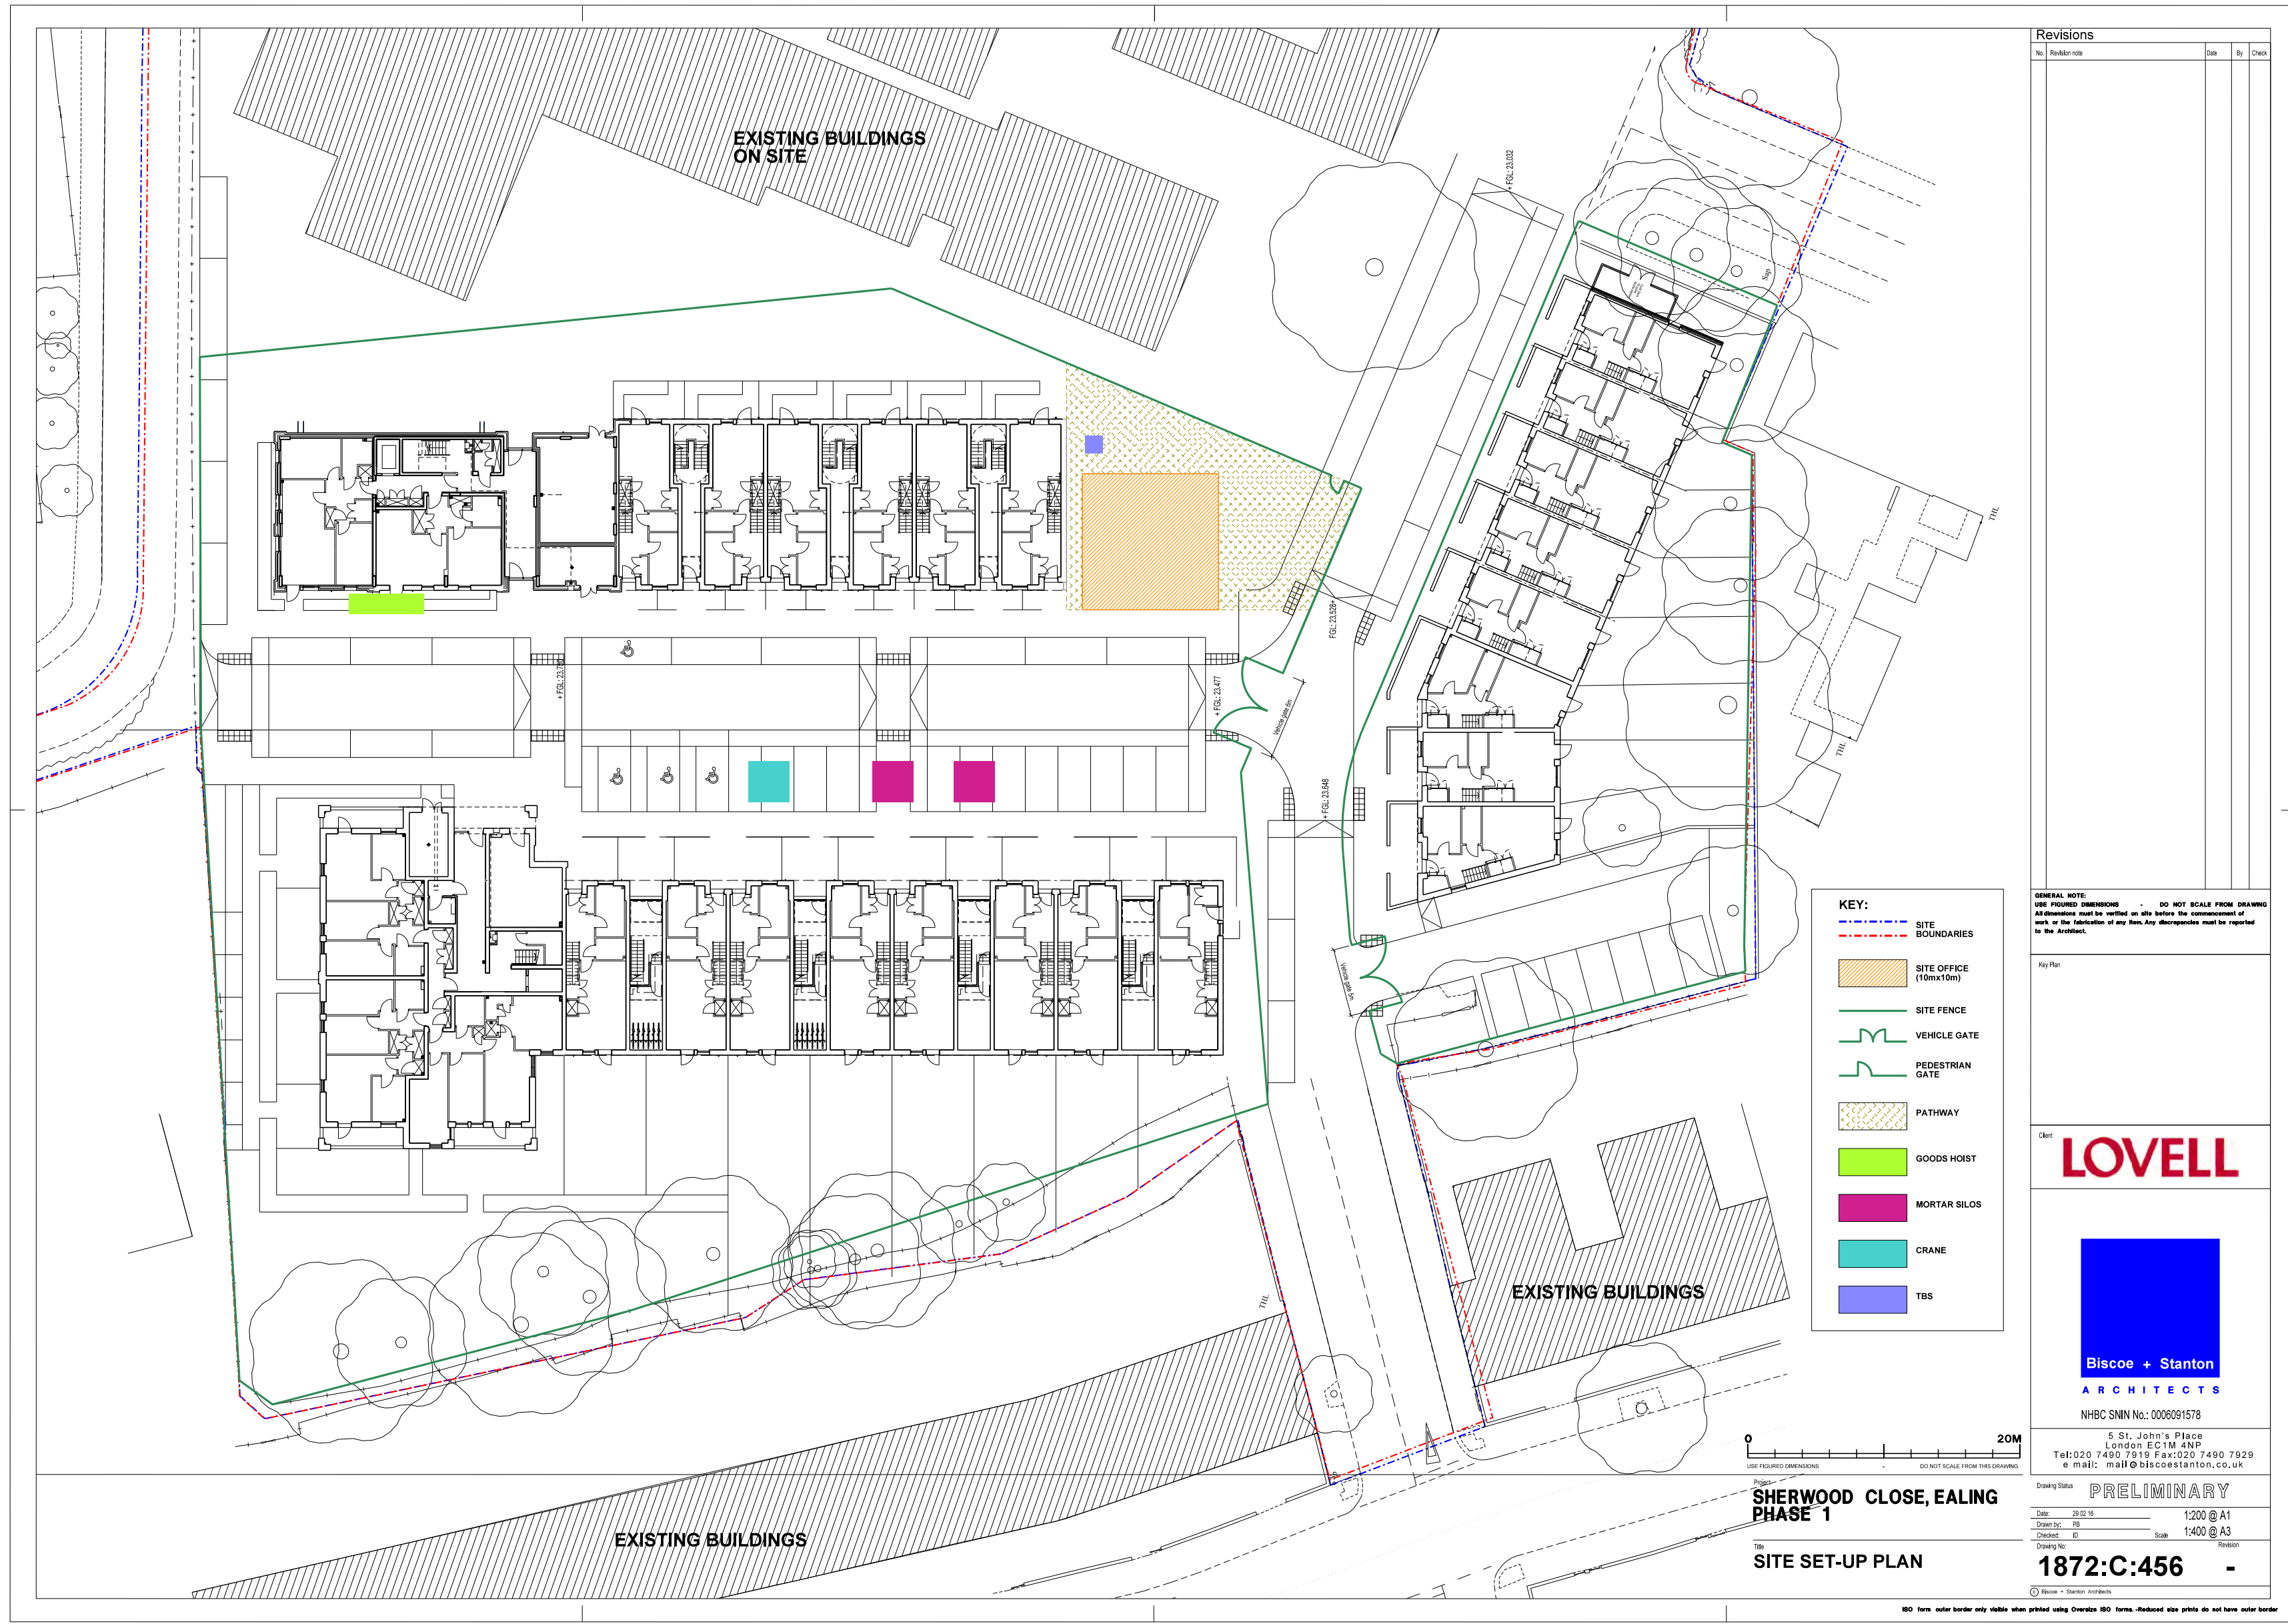

**Revisions**

No.	Revision	Date	By	Check

Foot Note

Client: **LOVELL**

**Biscoe + Stanton**  
ARCHITECTS  
NHBC SNIN No.: 0006091578

5 St. John's Place  
London EC1M 4NP  
Tel: 020 7490 7919 Fax: 020 7490 7929  
© mail: mail@biscoestanton.co.uk

Project: **PRELIMINARY**  
Date: 29/02/16  
Drawn by: JPS  
Checked: ID  
Drawing No.:  
Revision:

Scale: 1:200 @ A1  
Scale: 1:400 @ A3  
**1872:C:456**

0 20M  
USE FIGURED DIMENSIONS - DO NOT SCALE FROM THIS DRAWING

**SHERWOOD CLOSE, EALING  
PHASE 1  
SITE SET-UP PLAN**

ISO form outer border only visible when printed using Overlays ISO forms. Reduced size prints do not have outer border